



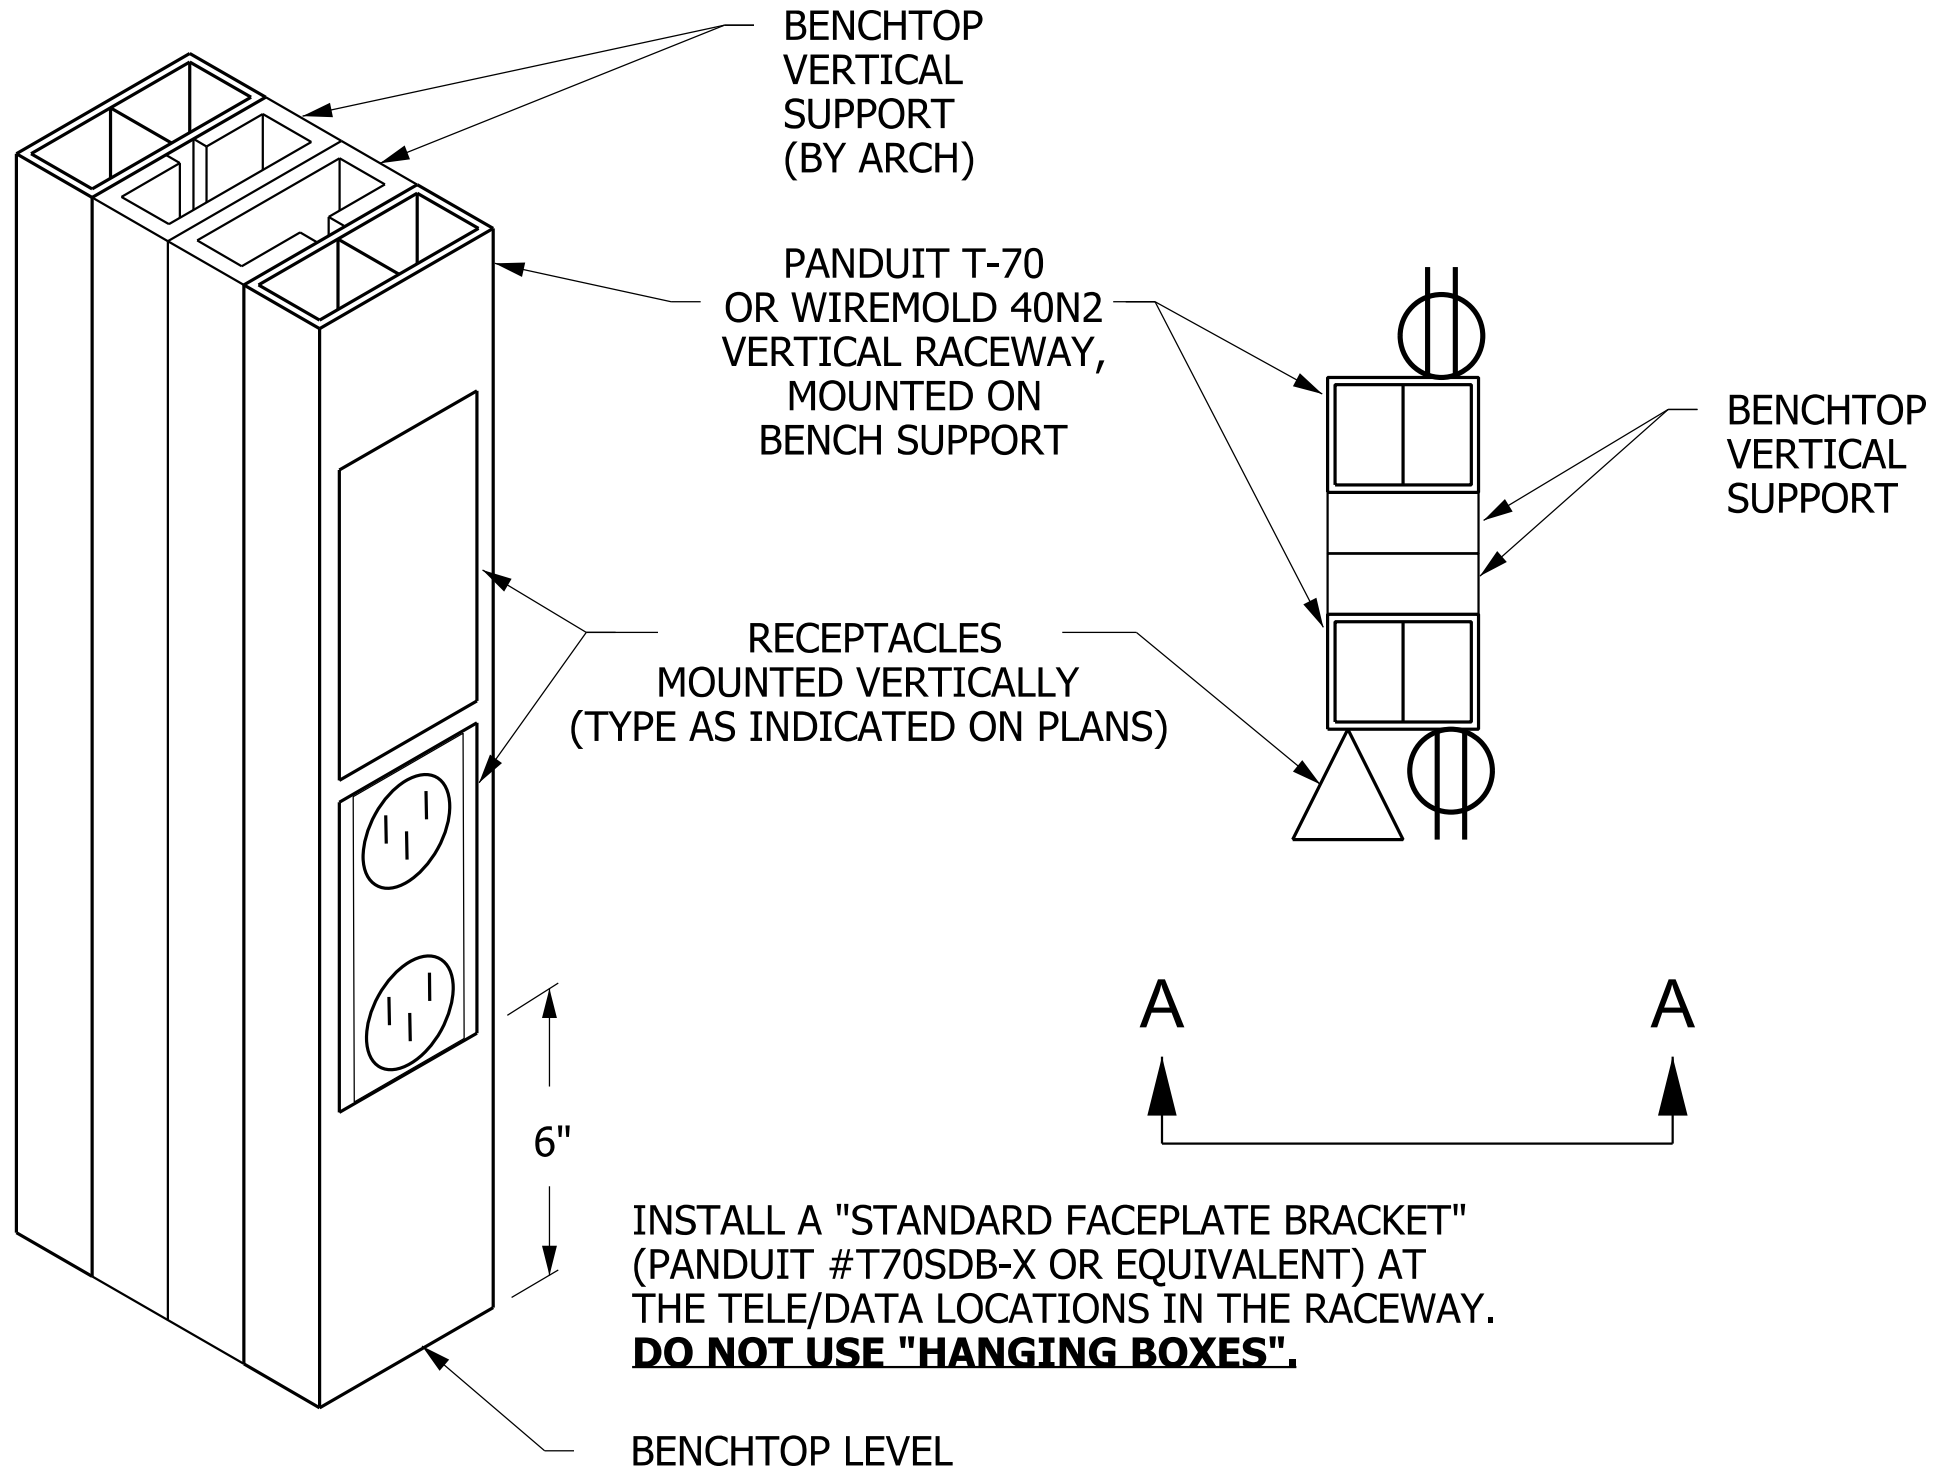

ELEVATION AA PLAN


**BENCHTOP
VERTICAL PLASTIC RACEWAY INSTALLATION**

NO SCALE 26053320.dgn

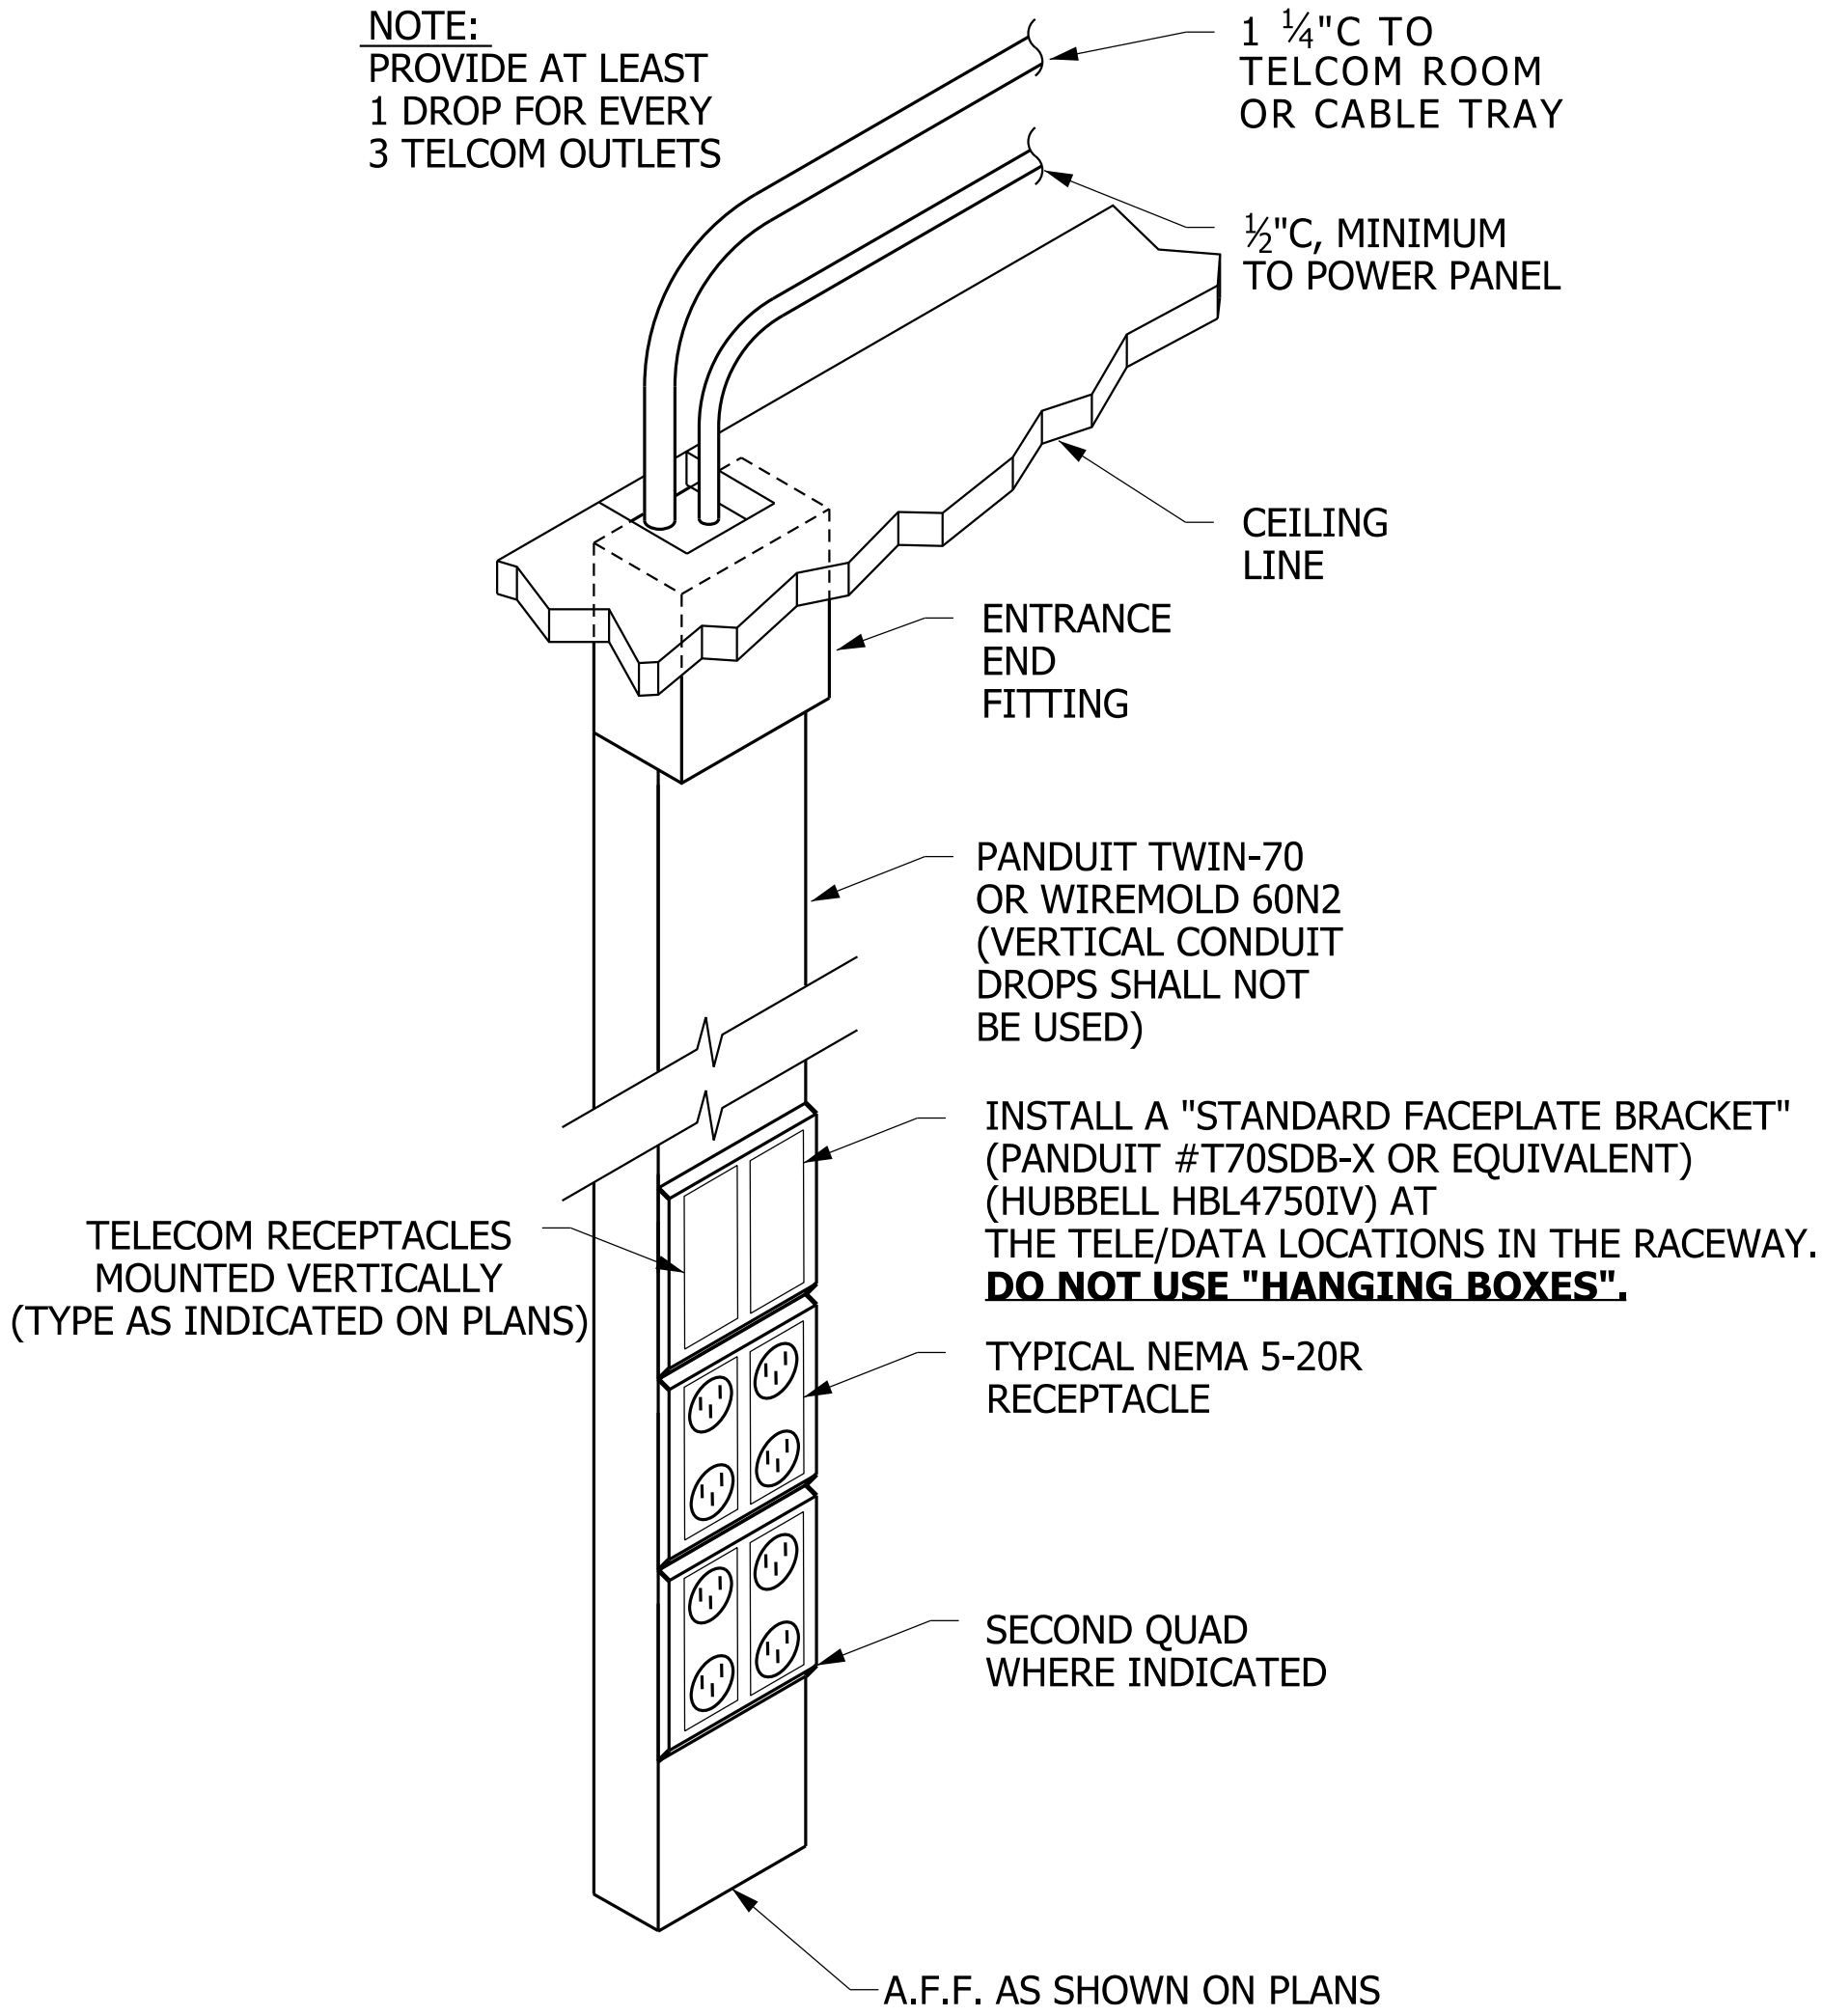

**INSTALLATION DETAIL - FOR EXISTING WALLS
TYPICAL DUAL CHANNEL PLASTIC RACEWAY**

NO SCALE 26053320.dgn

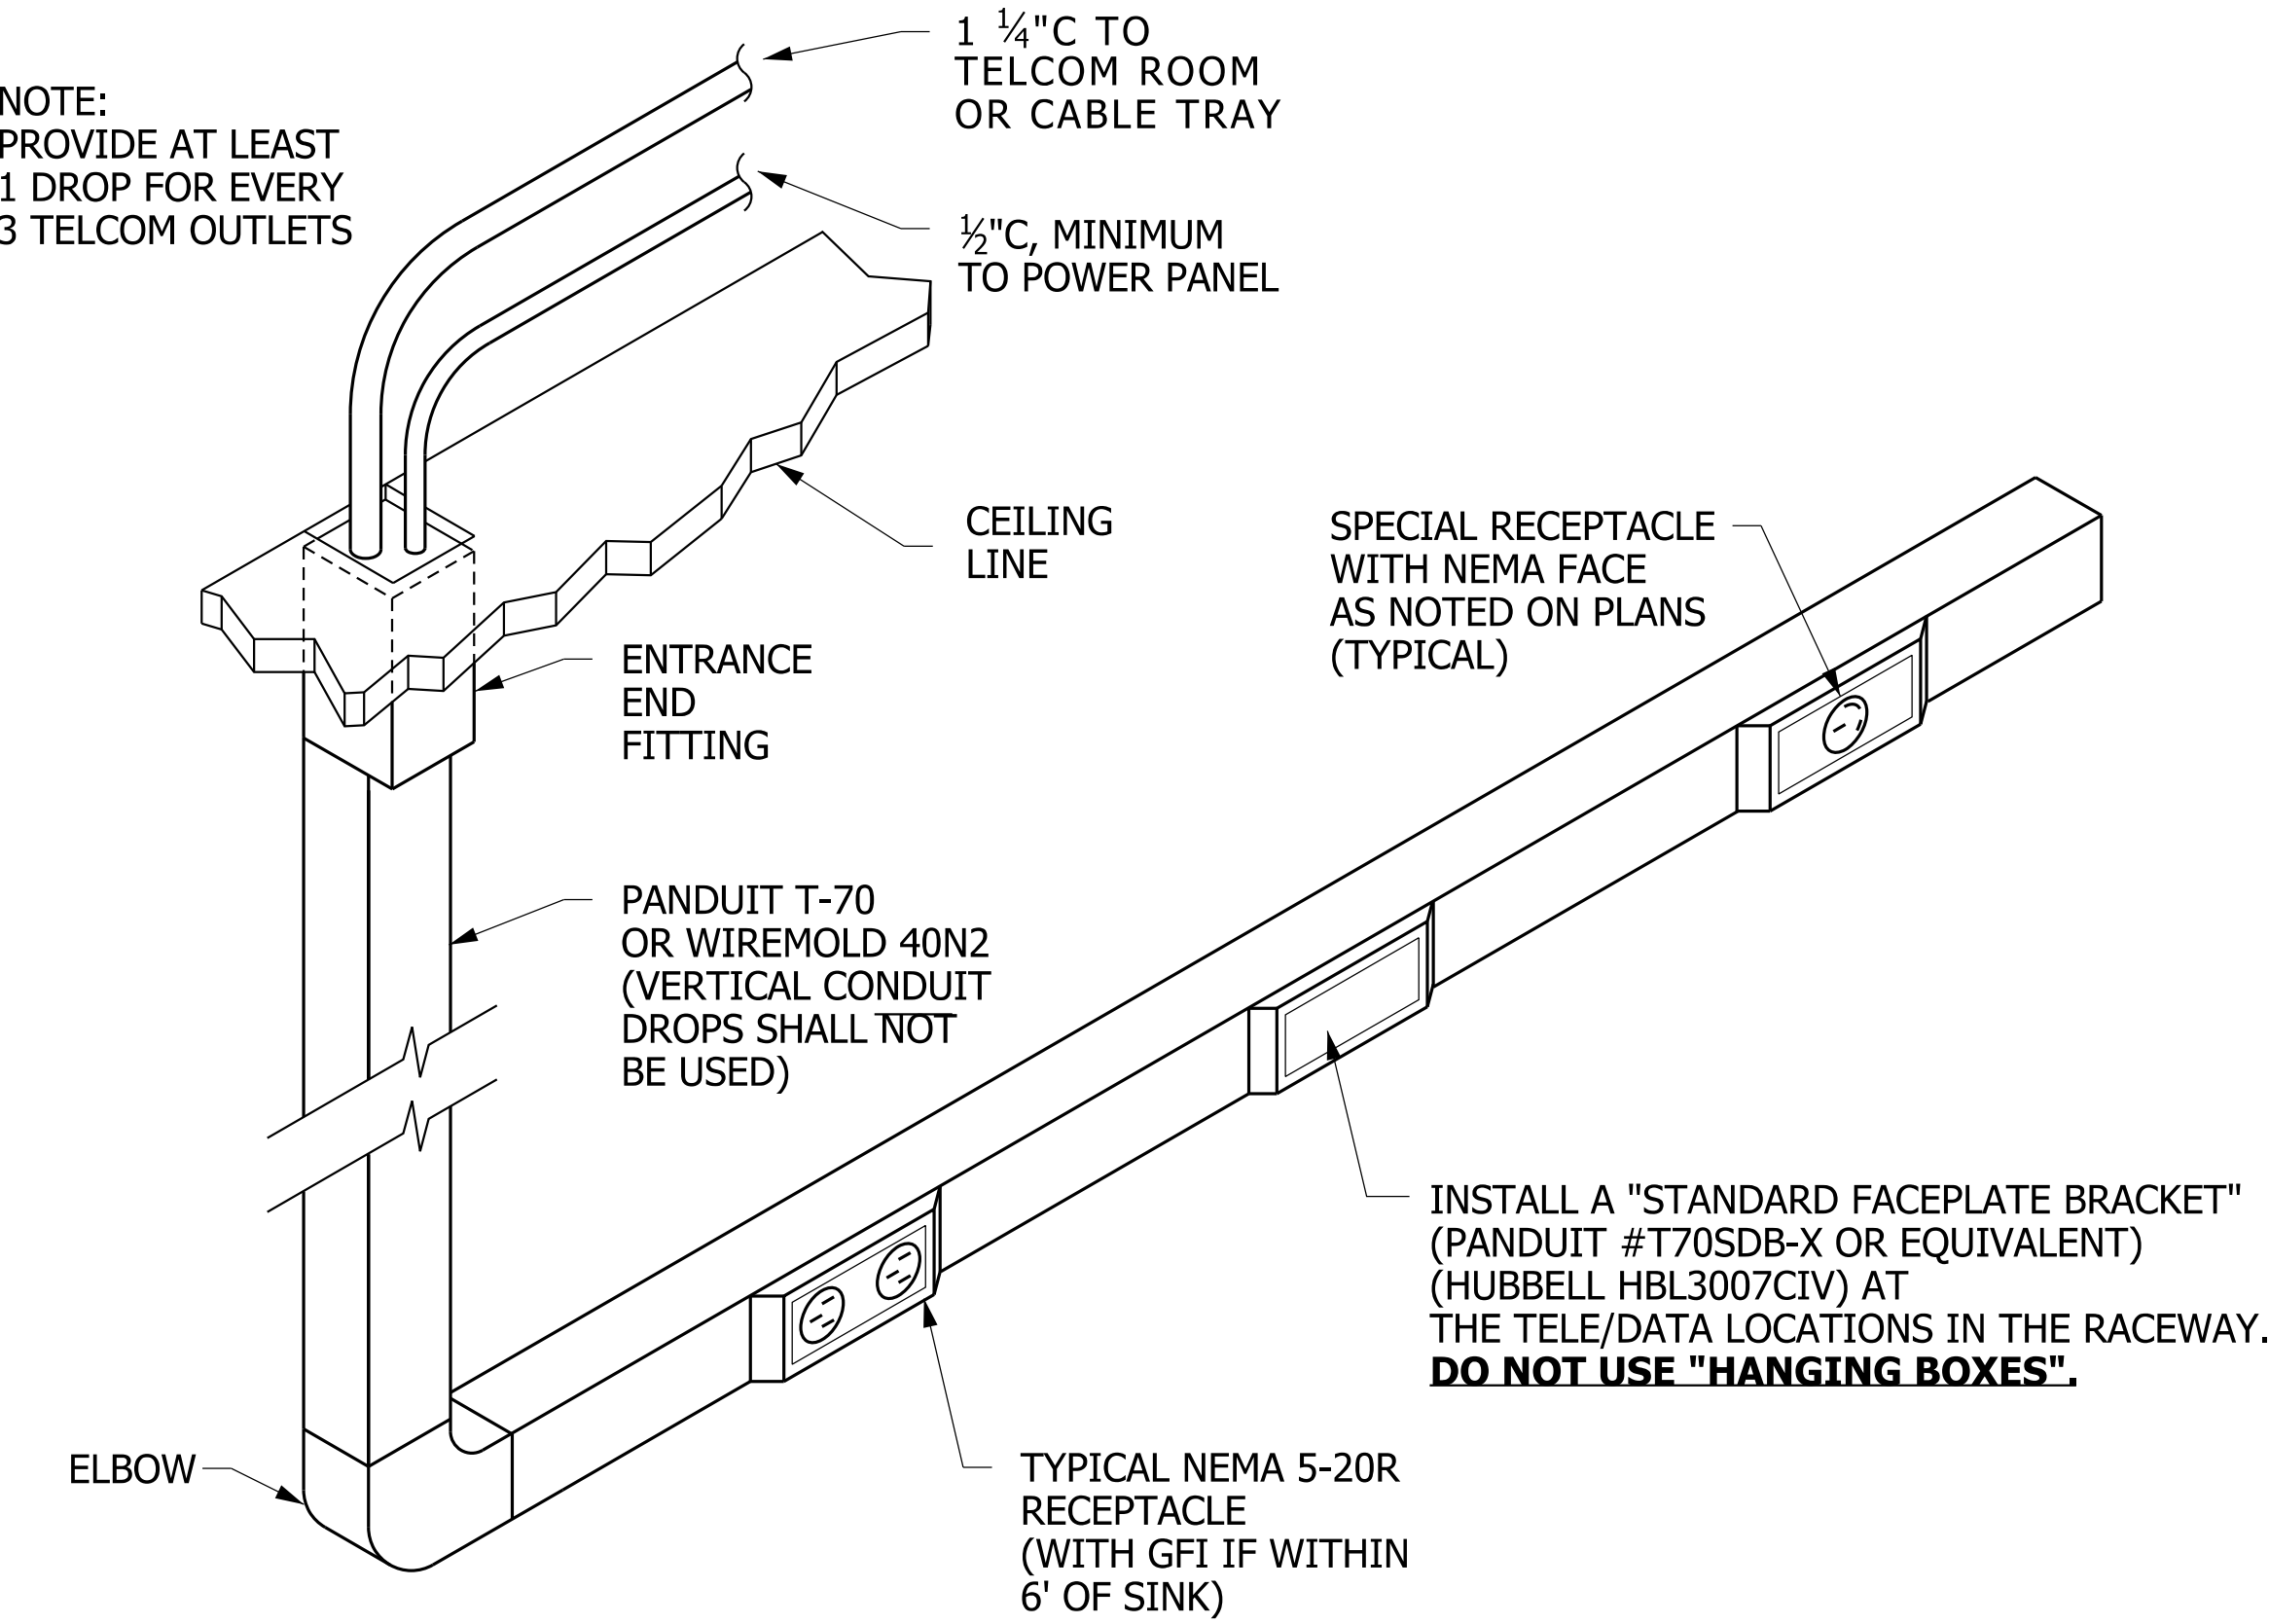

**INSTALLATION DETAIL - FOR EXISTING WALLS
TYPICAL DUAL CHANNEL PLASTIC RACEWAY**

NO SCALE 26053320.dgn