



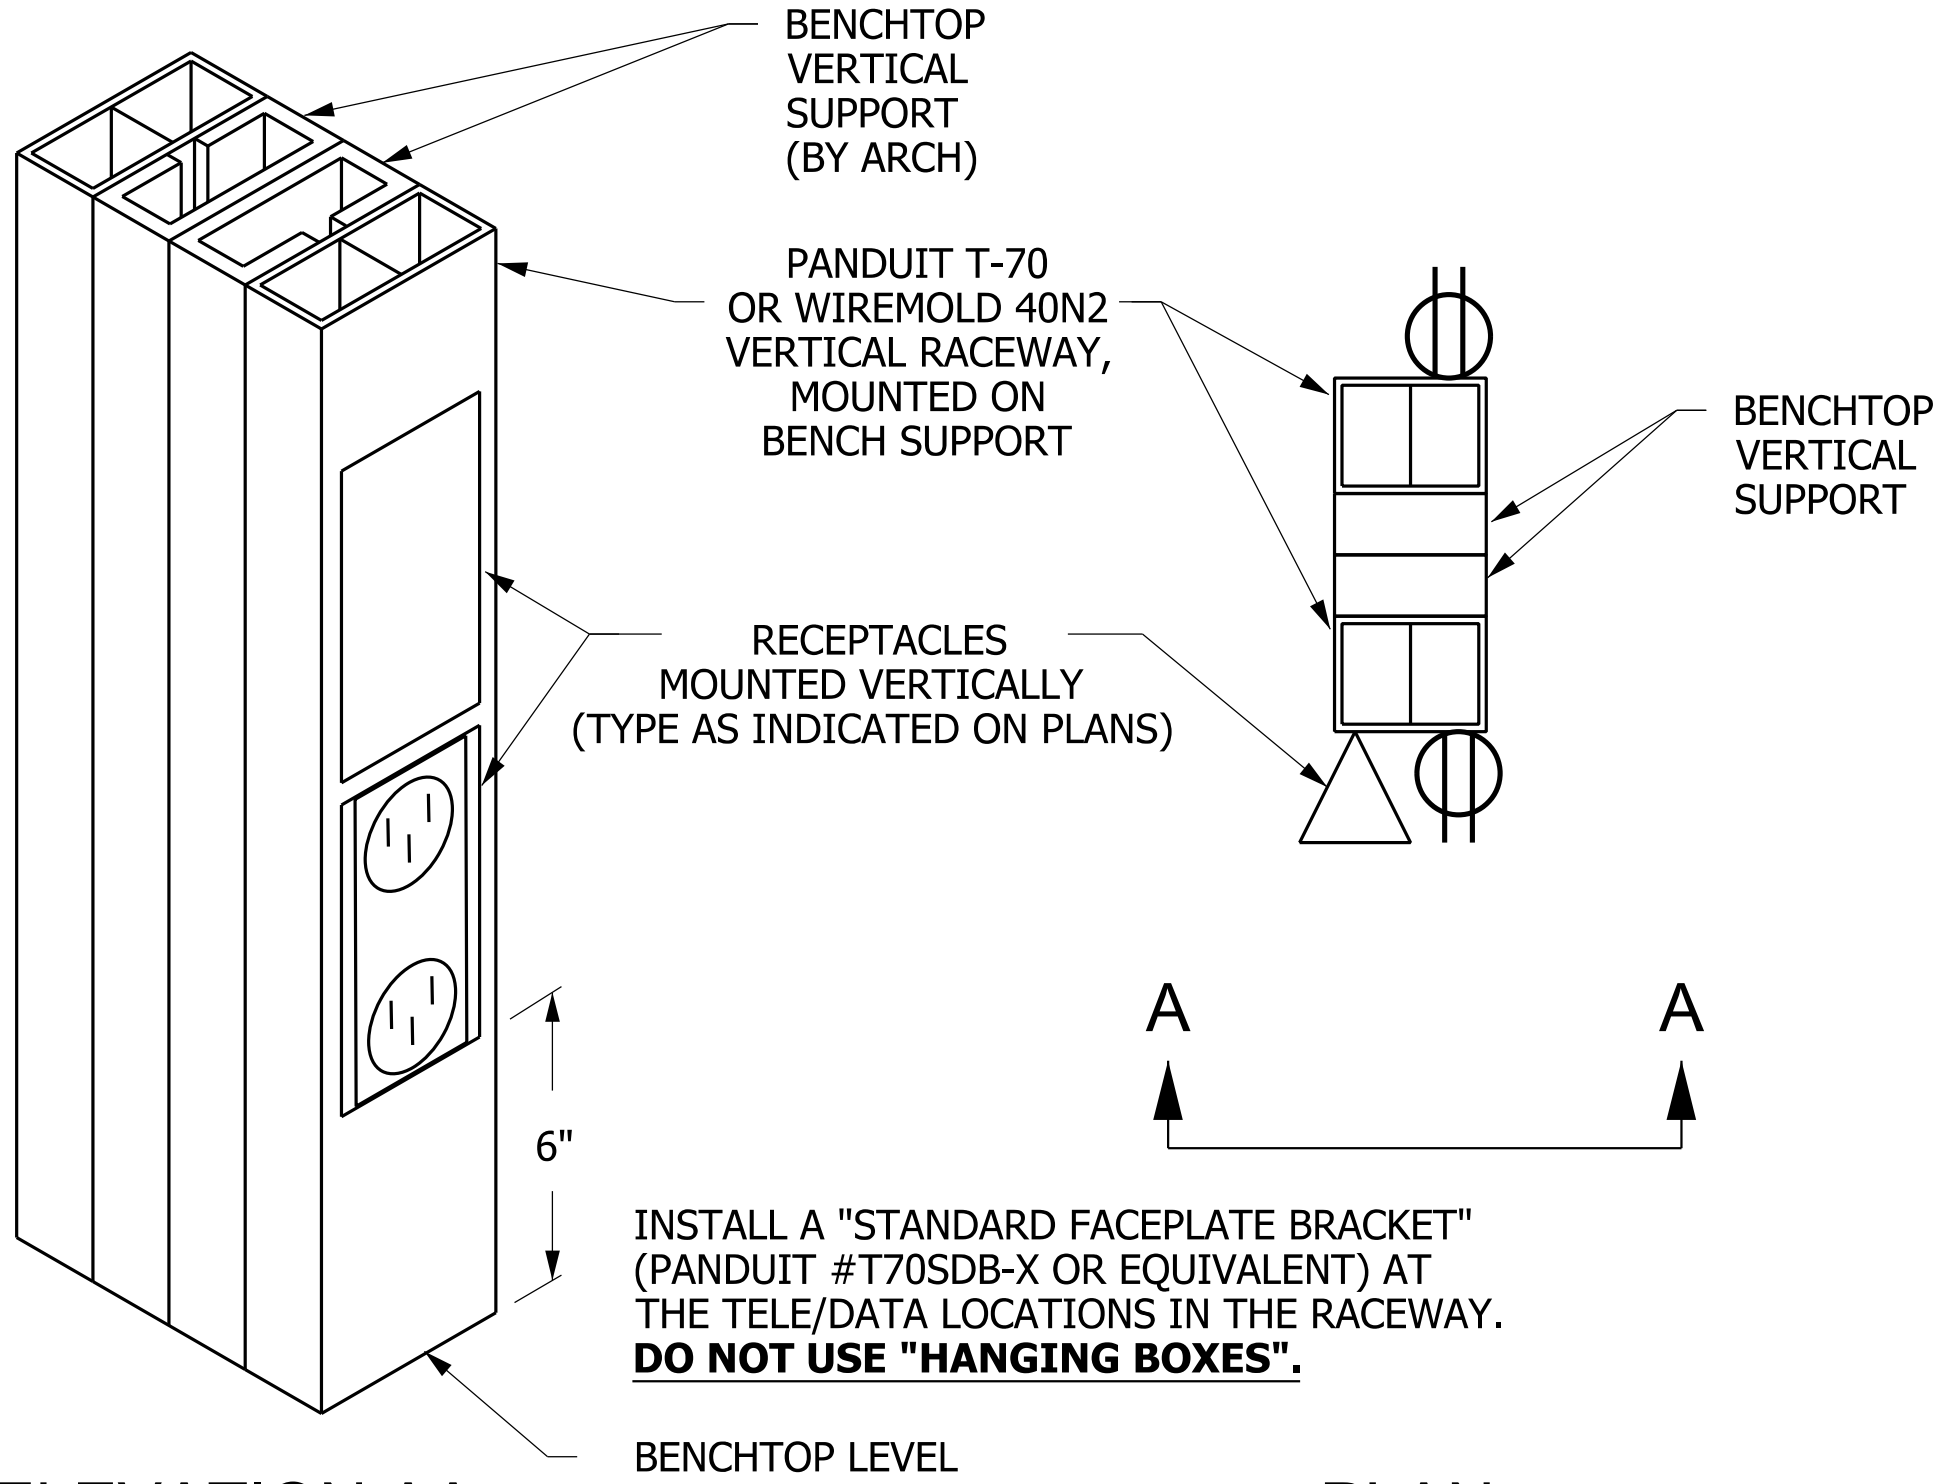

ELEVATION AA PLAN


**BENCHTOP  
VERTICAL PLASTIC RACEWAY INSTALLATION**

NO SCALE 26053321.dgn

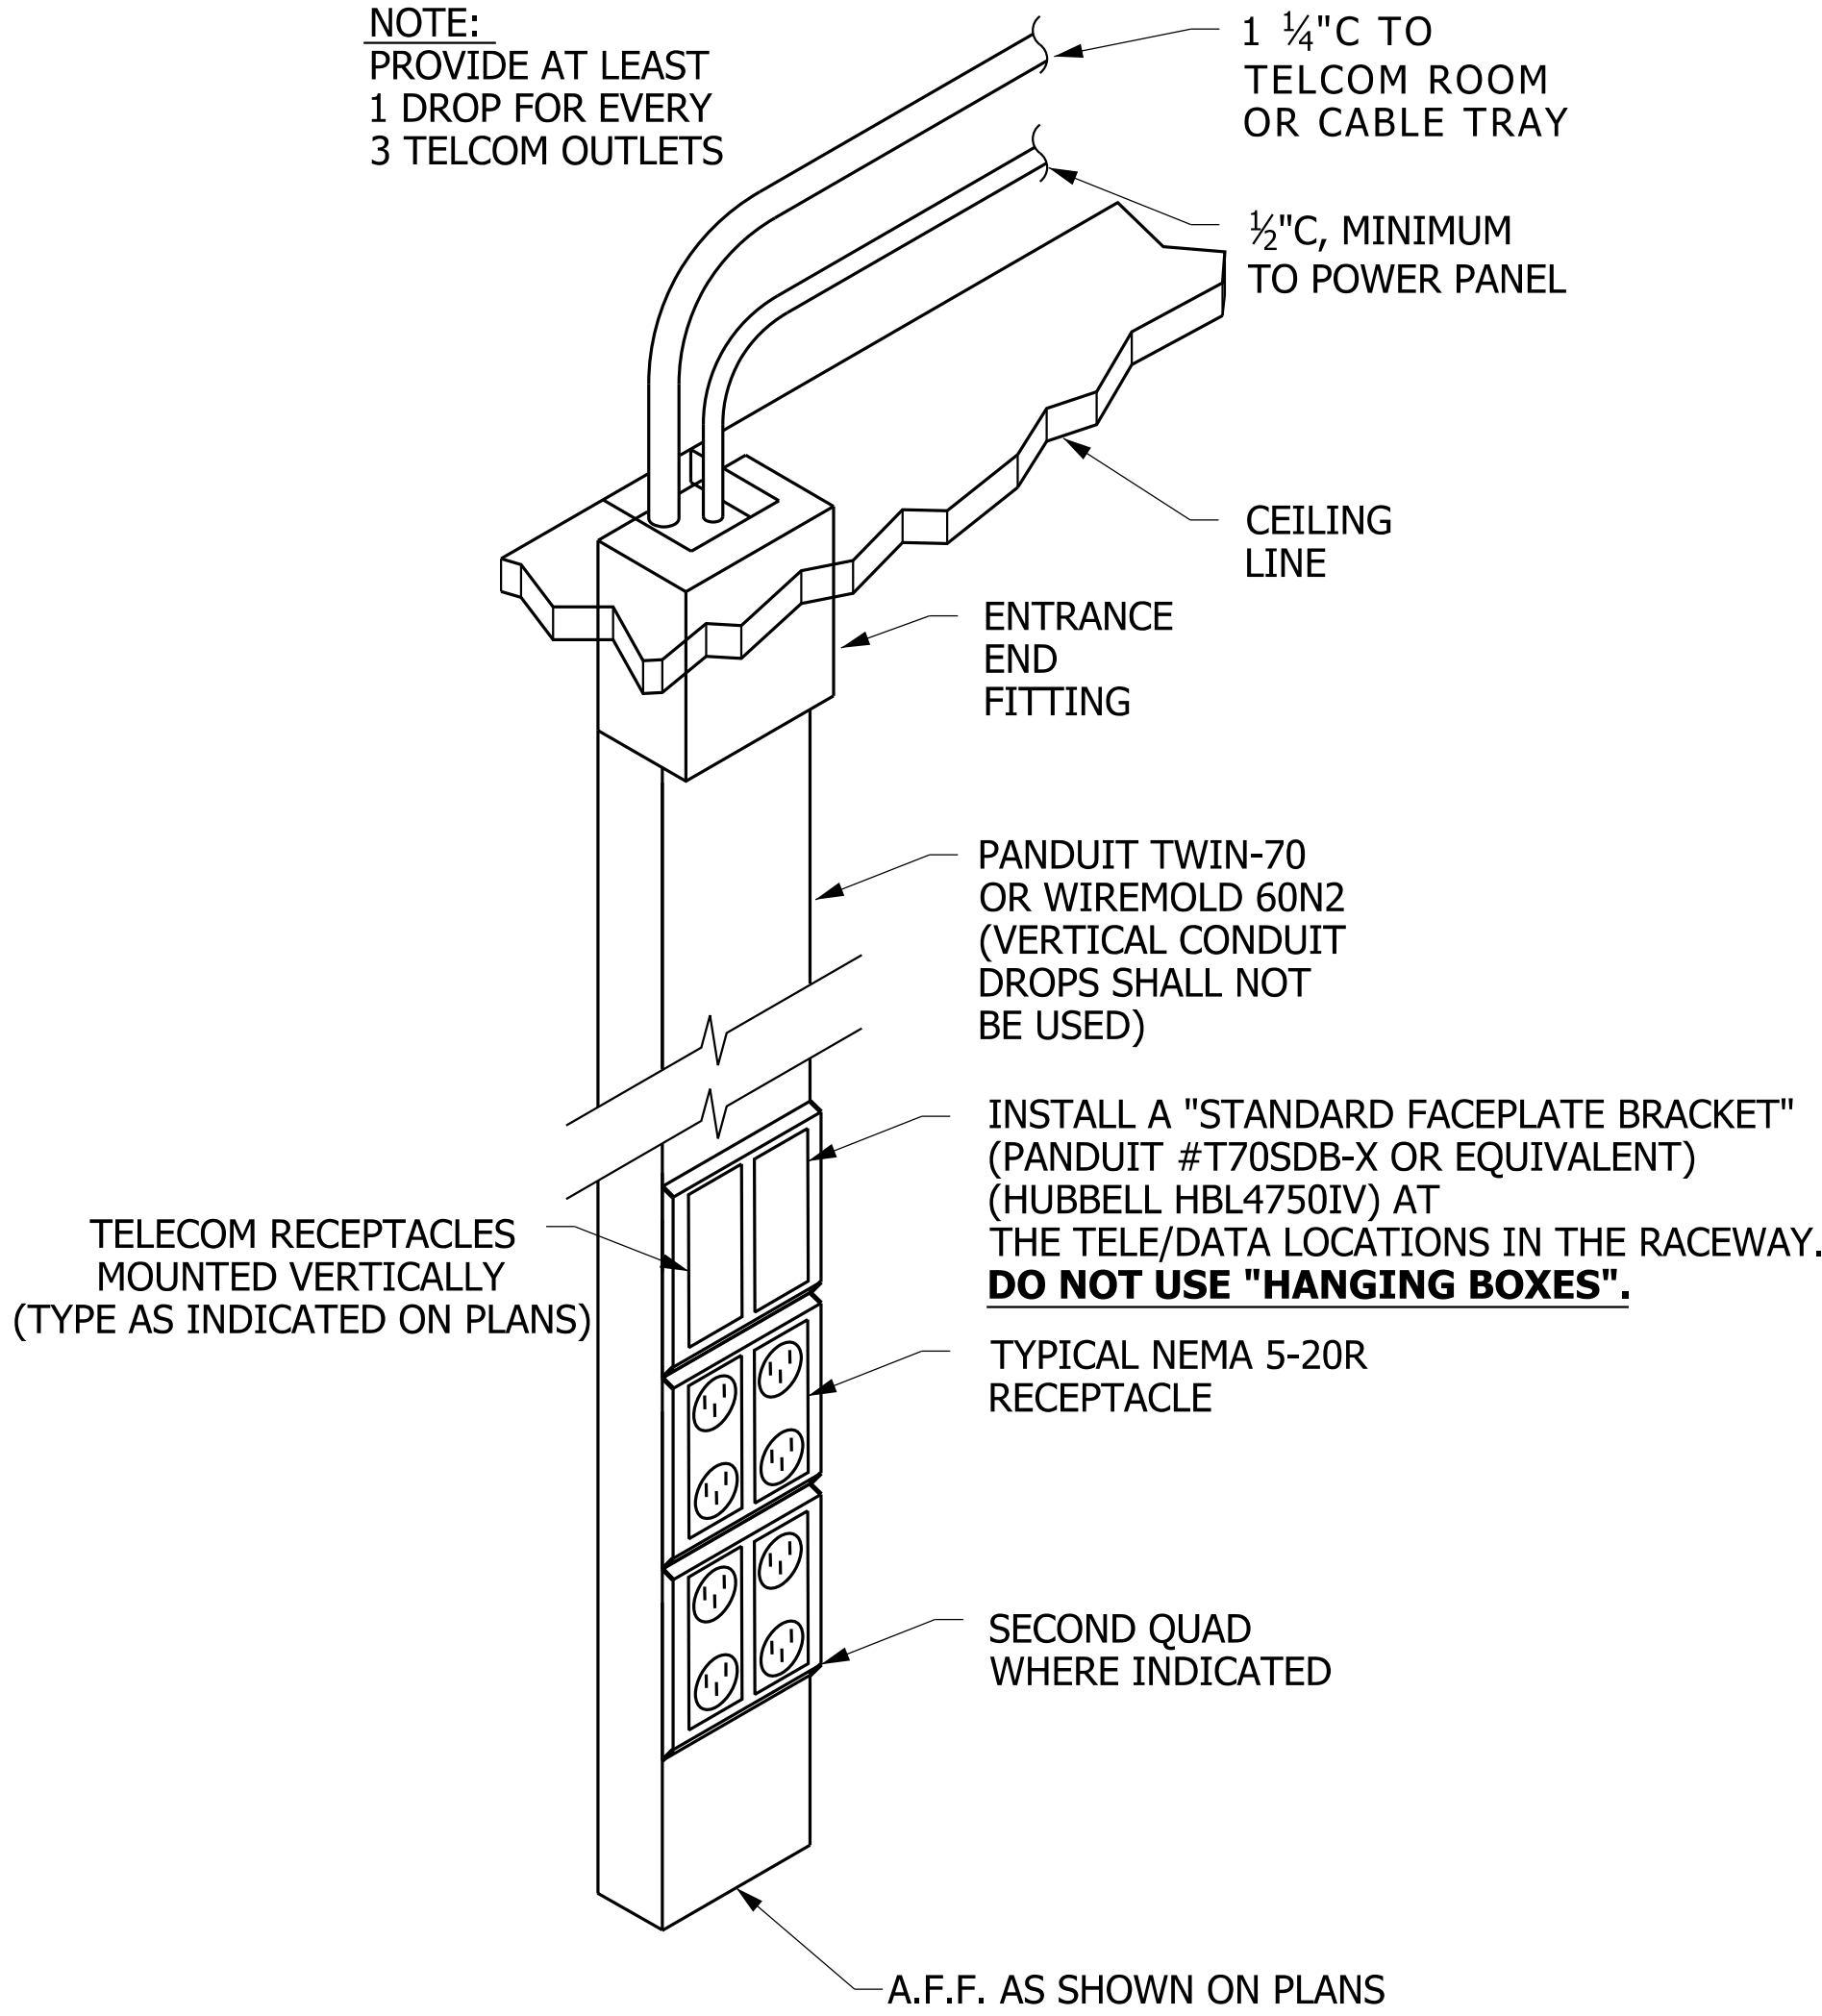

**INSTALLATION DETAIL - FOR EXISTING WALLS  
TYPICAL DUAL CHANNEL PLASTIC RACEWAY**

NO SCALE 26053321.dgn

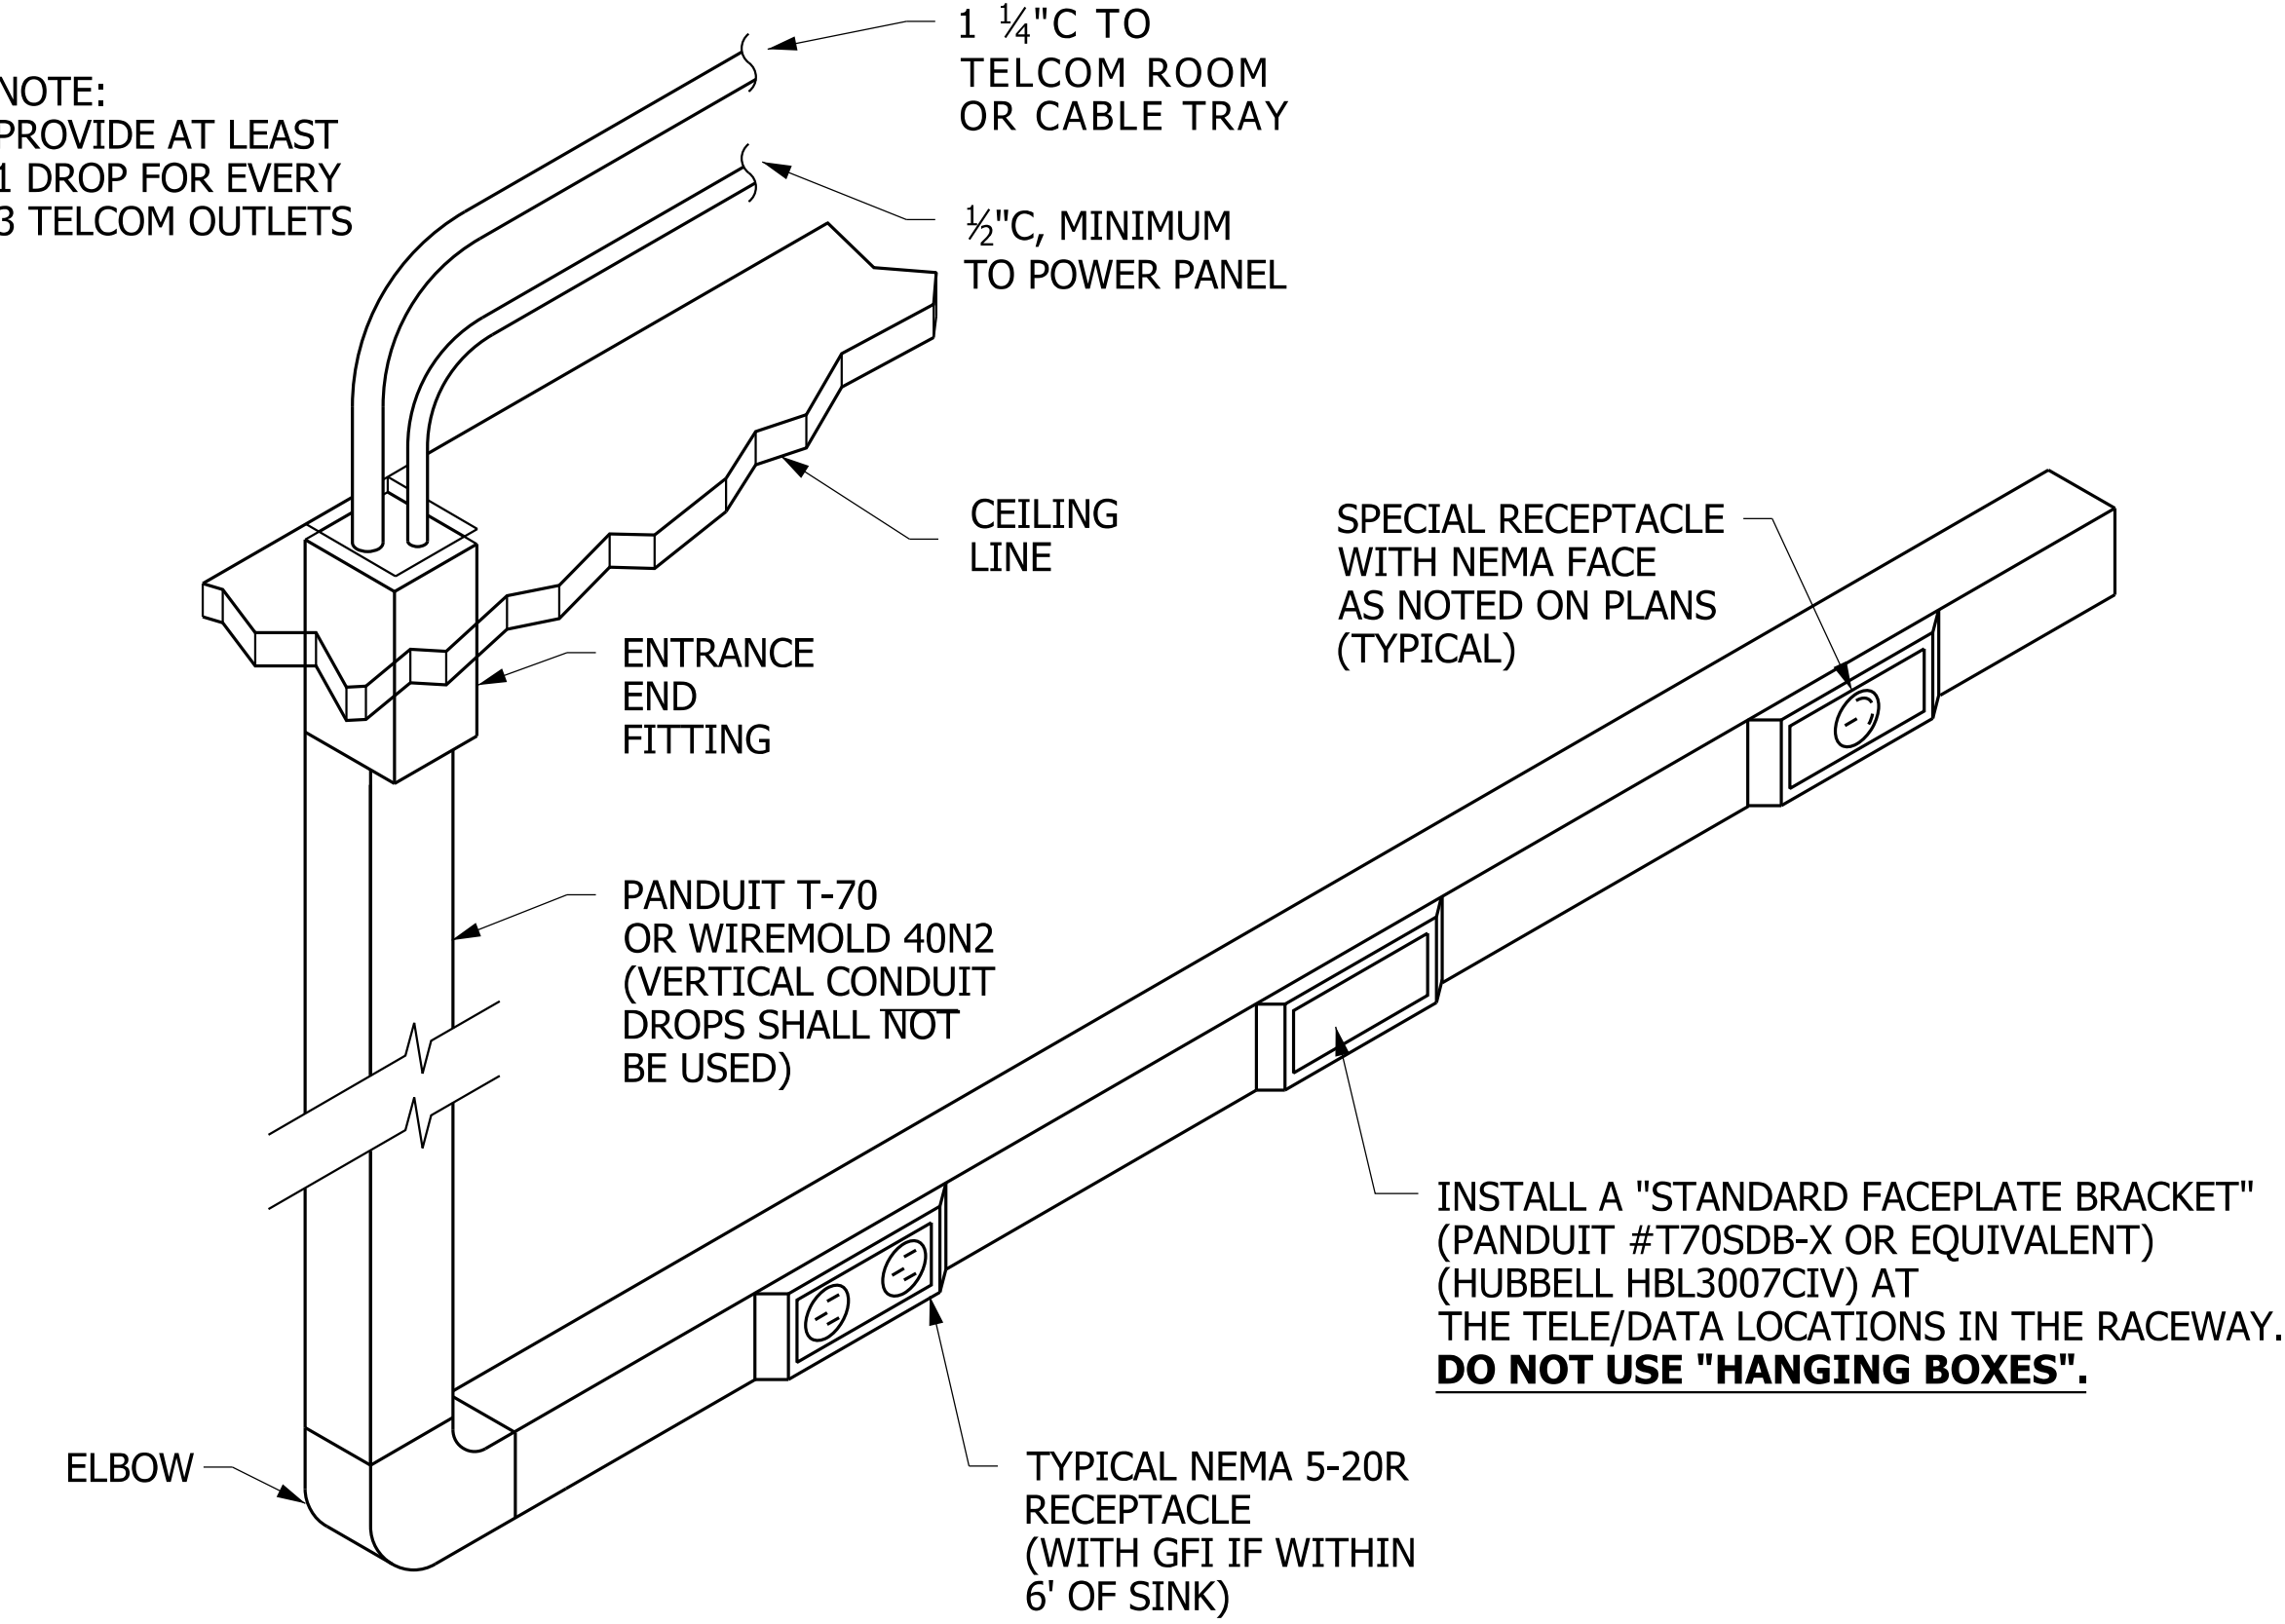

**INSTALLATION DETAIL - FOR EXISTING WALLS  
TYPICAL DUAL CHANNEL PLASTIC RACEWAY**

NO SCALE 26053321.dgn