
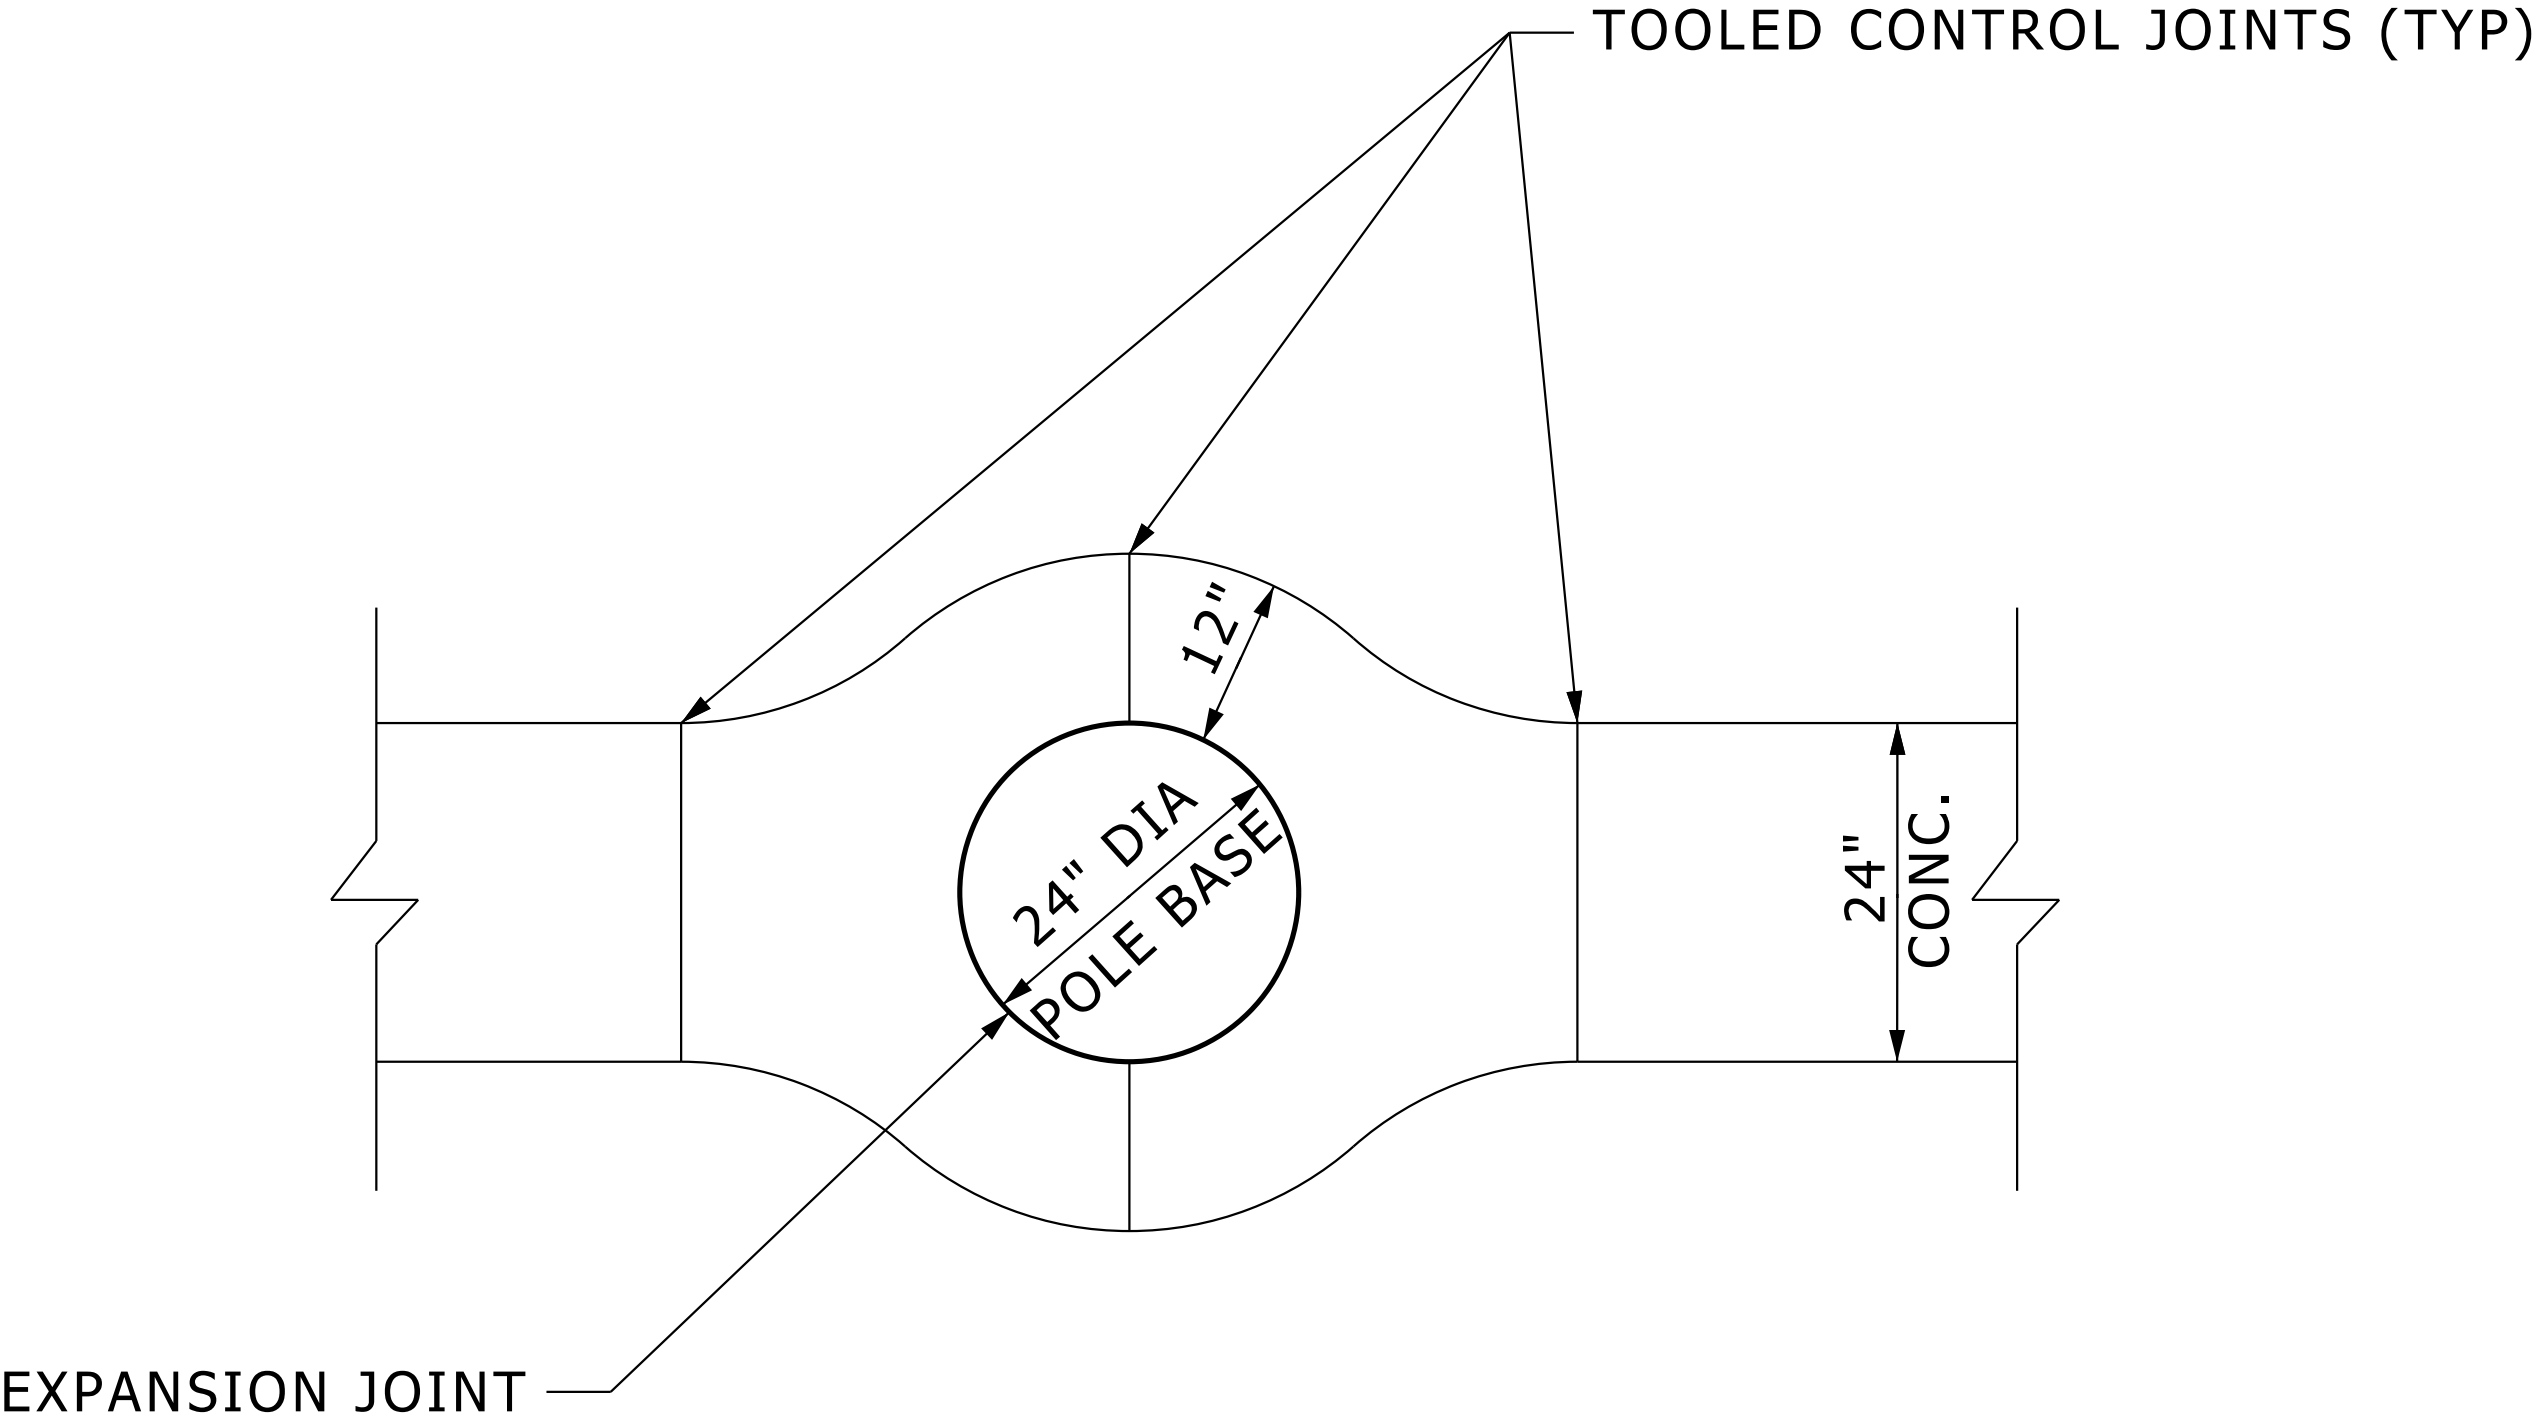


EXPANSION JOINTS TO BE PLACED  
EVERY 50 FEET, TOOLED JOINTS TO  
BE PLACED EVERY 10 FT.

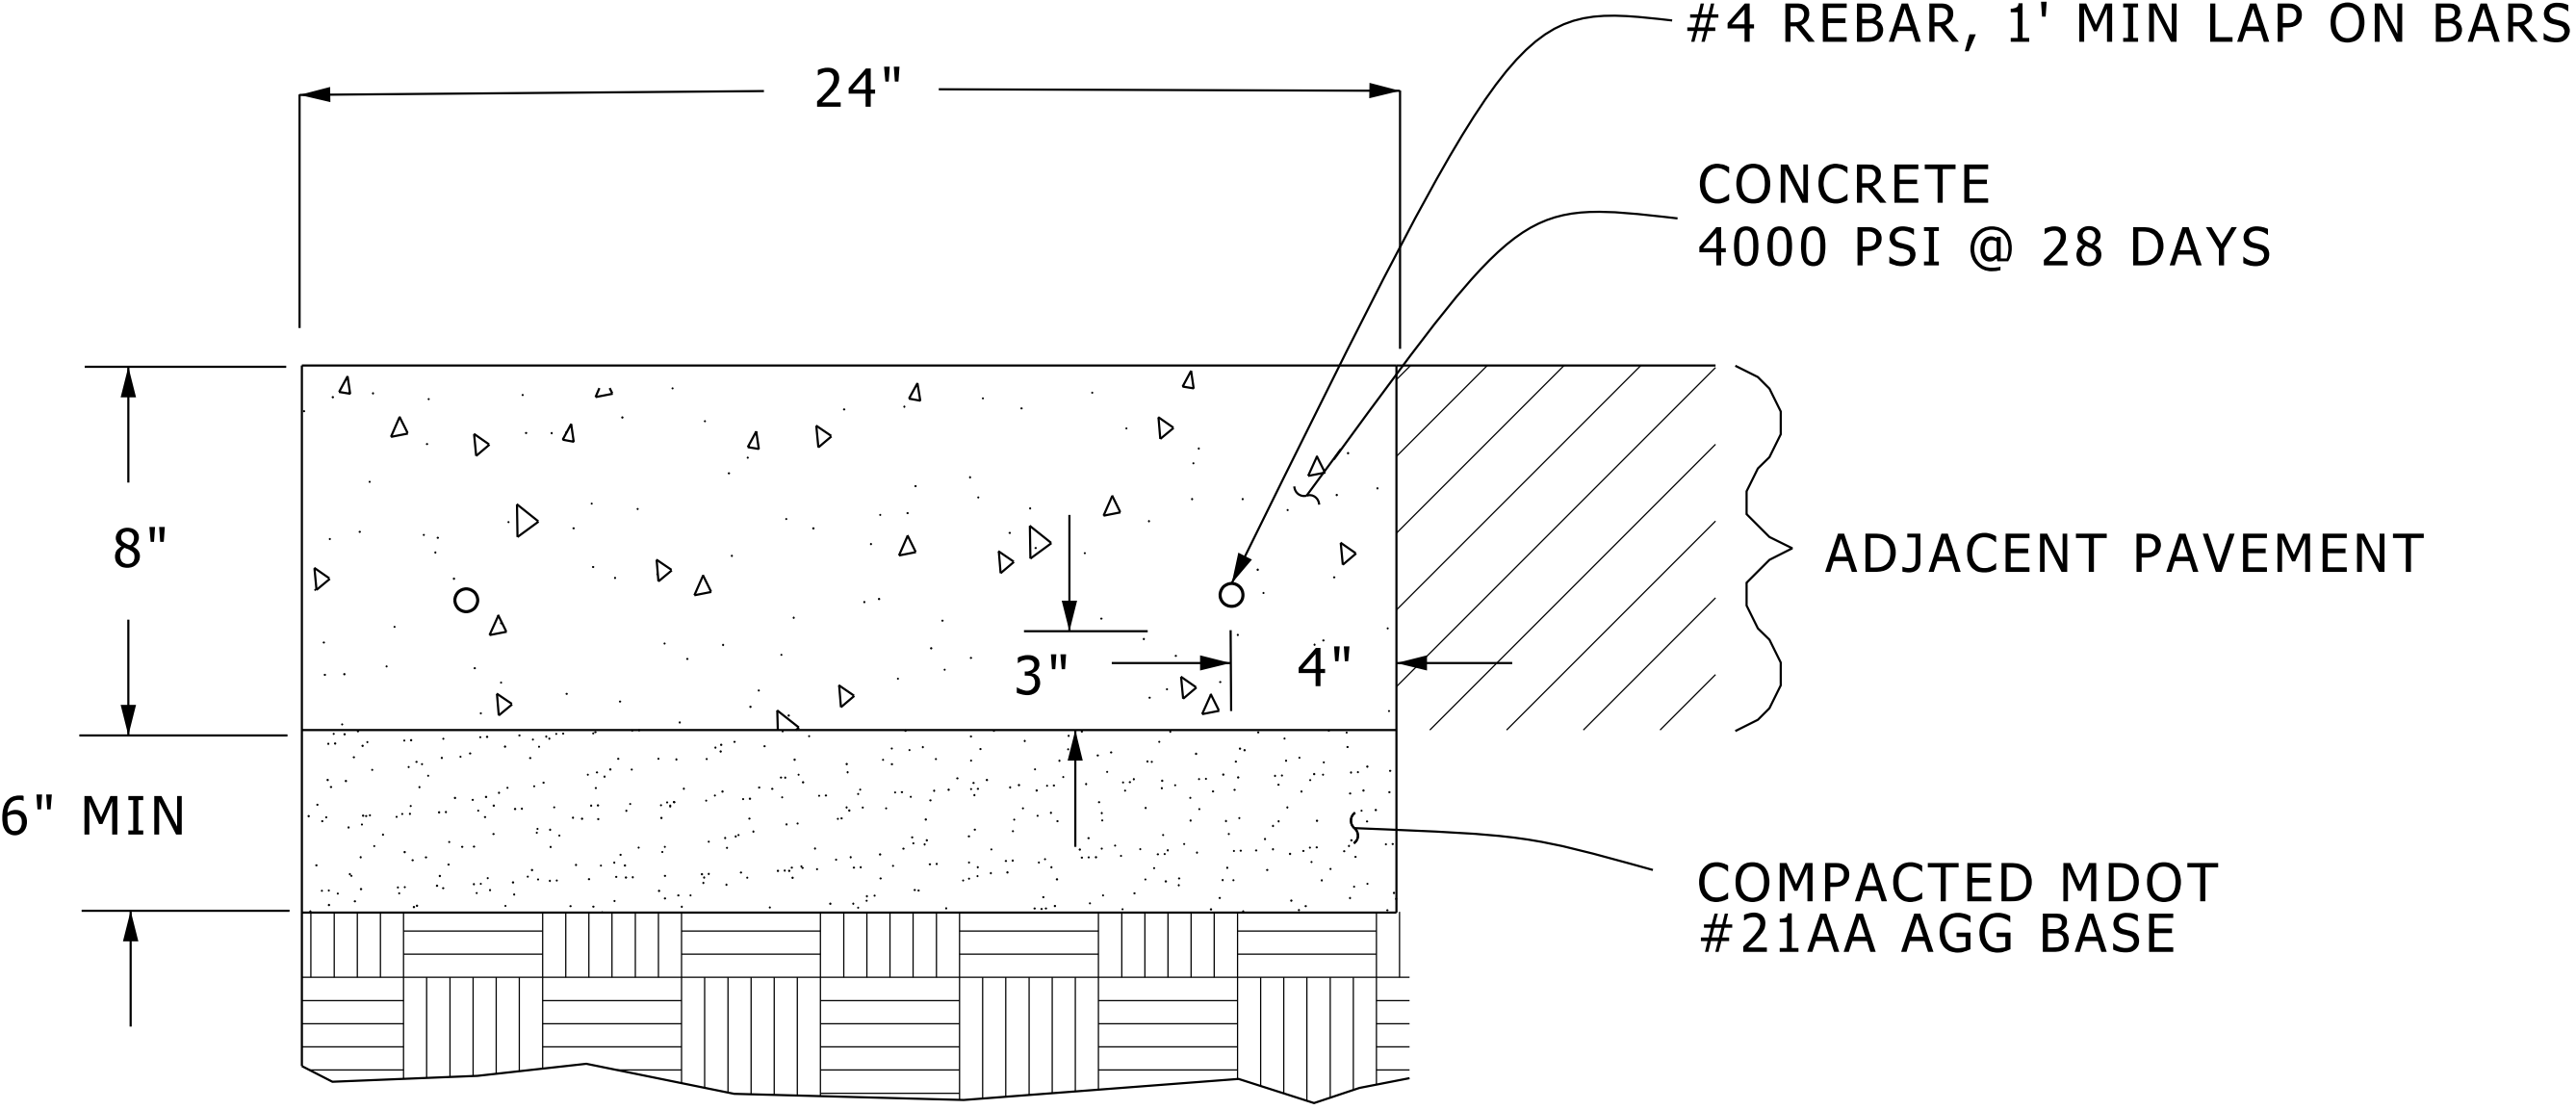

# CONCRETE FASTENER STRIP

NO SCALE