



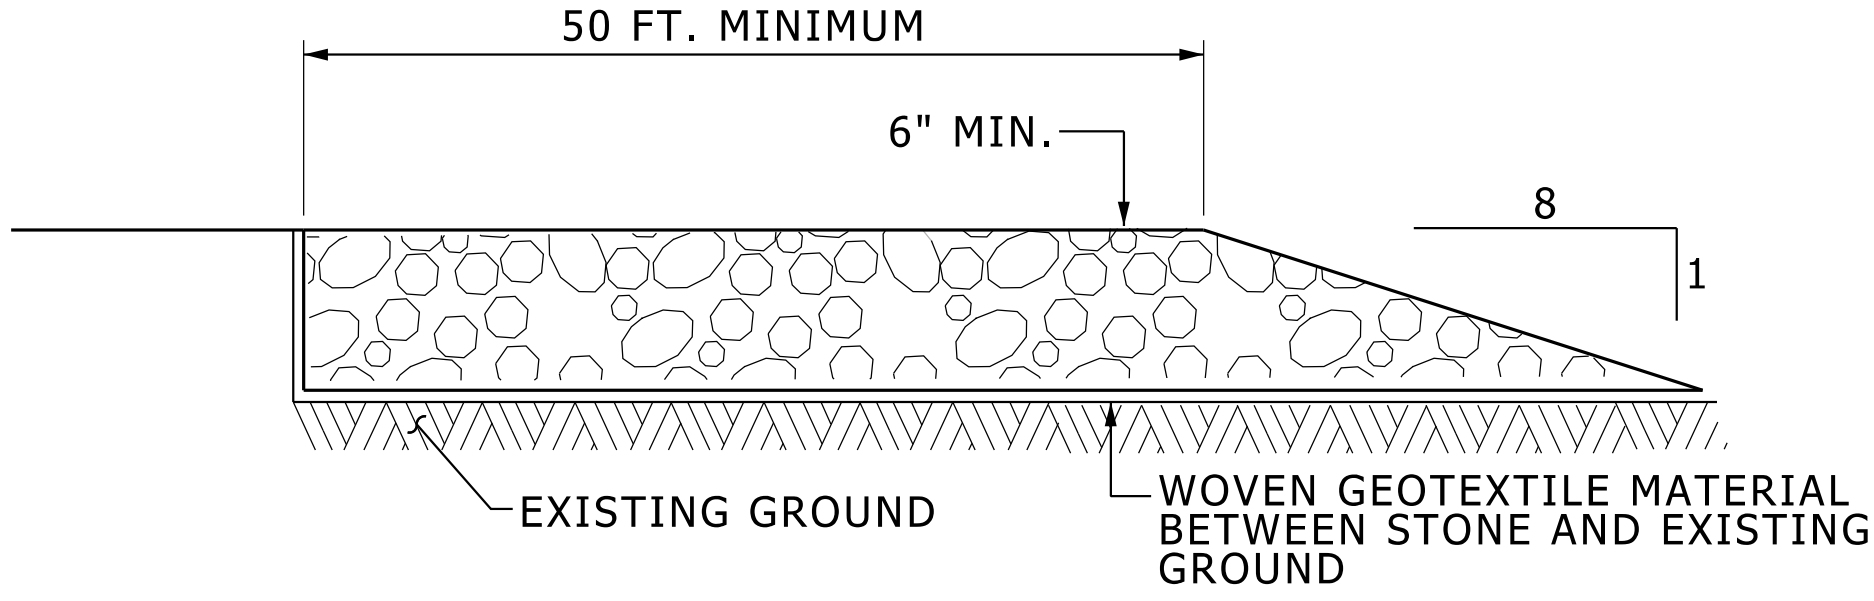

SECTION

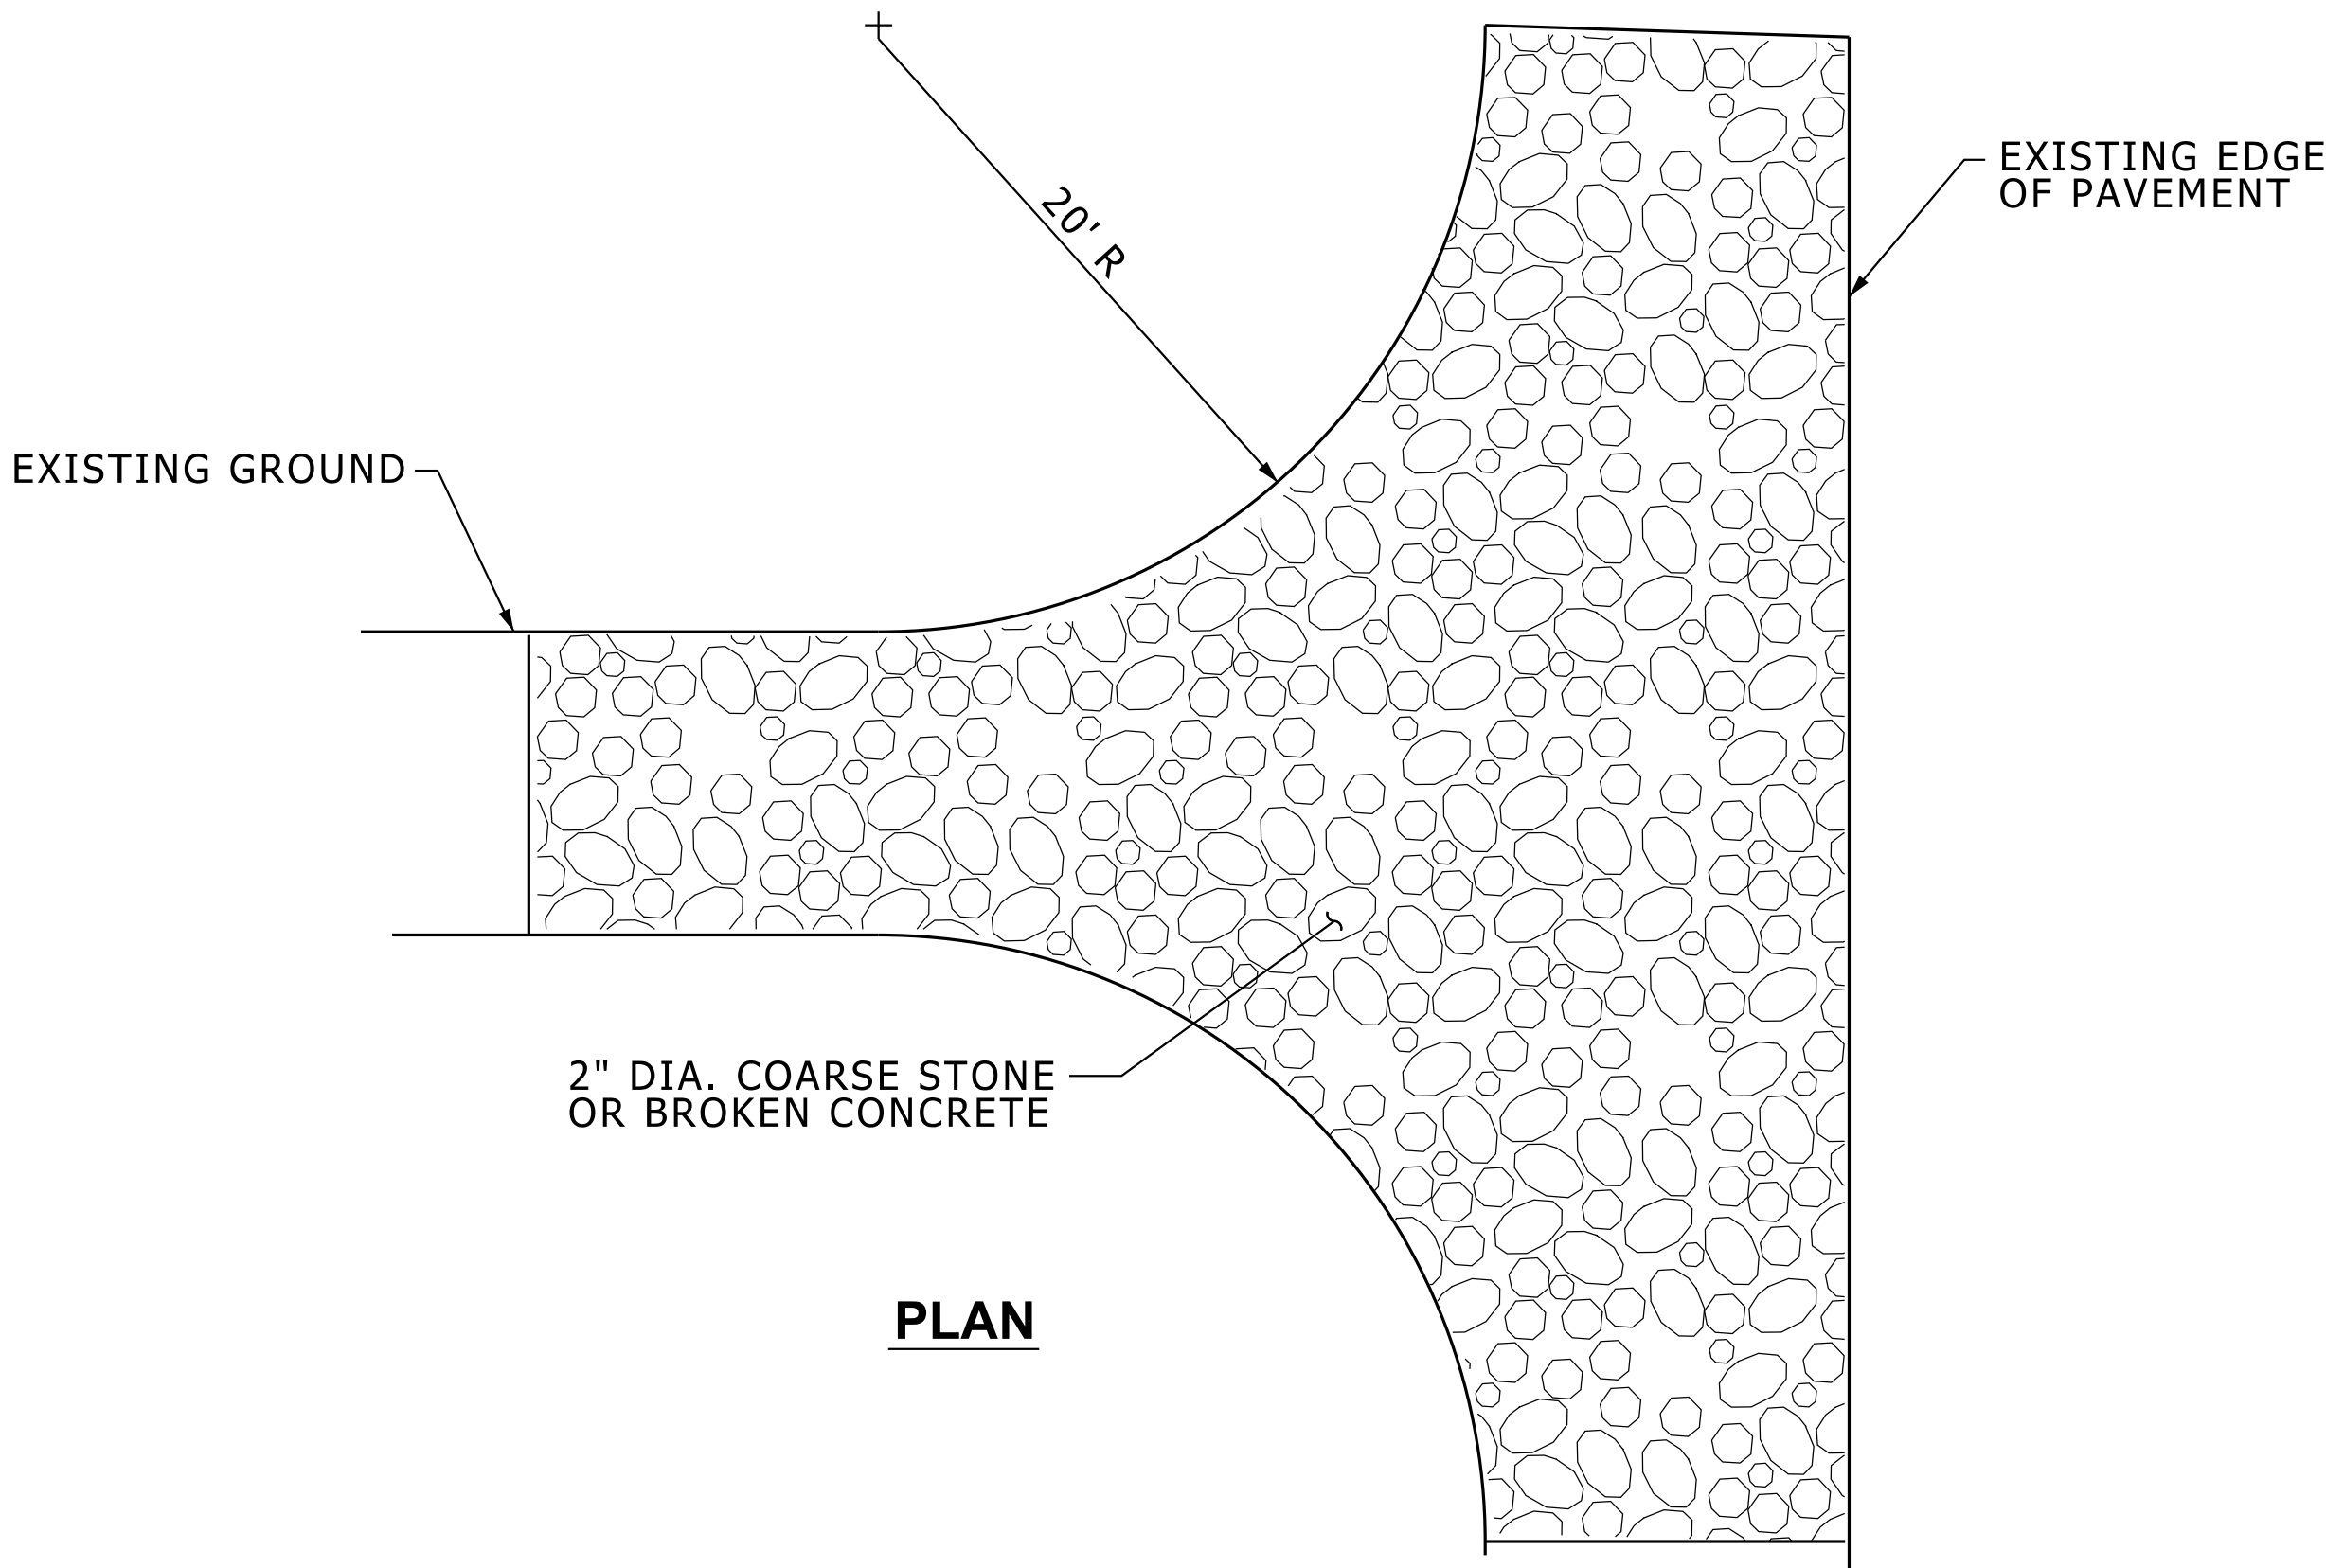

PLAN

NOTE:
CONTRACTOR TO INSTALL & MAINTAIN ANTI-TRACKING PAD.
WHEN AGGREGATE BECOMES SATURATED WITH FINES,
CONTRACTOR TO SCARIFY AND RELAY AGGREGATE.
ANTI-TRACKING PAD DOES NOT RELIEVE CONTRACTOR FROM
SWEEPING AND CLEANING ADJACENT WALKS AND ROADS.
CRUSHED/BROKEN CONCRETE IS TO BE REMOVED AND
LEGALLY DISPOSED OF OFF U-M PROPERTY UPON PROJECT
COMPLETION.

ANTI-TRACKING PAD

NO SCALE

SD-SESC-ANTI_TRACK