
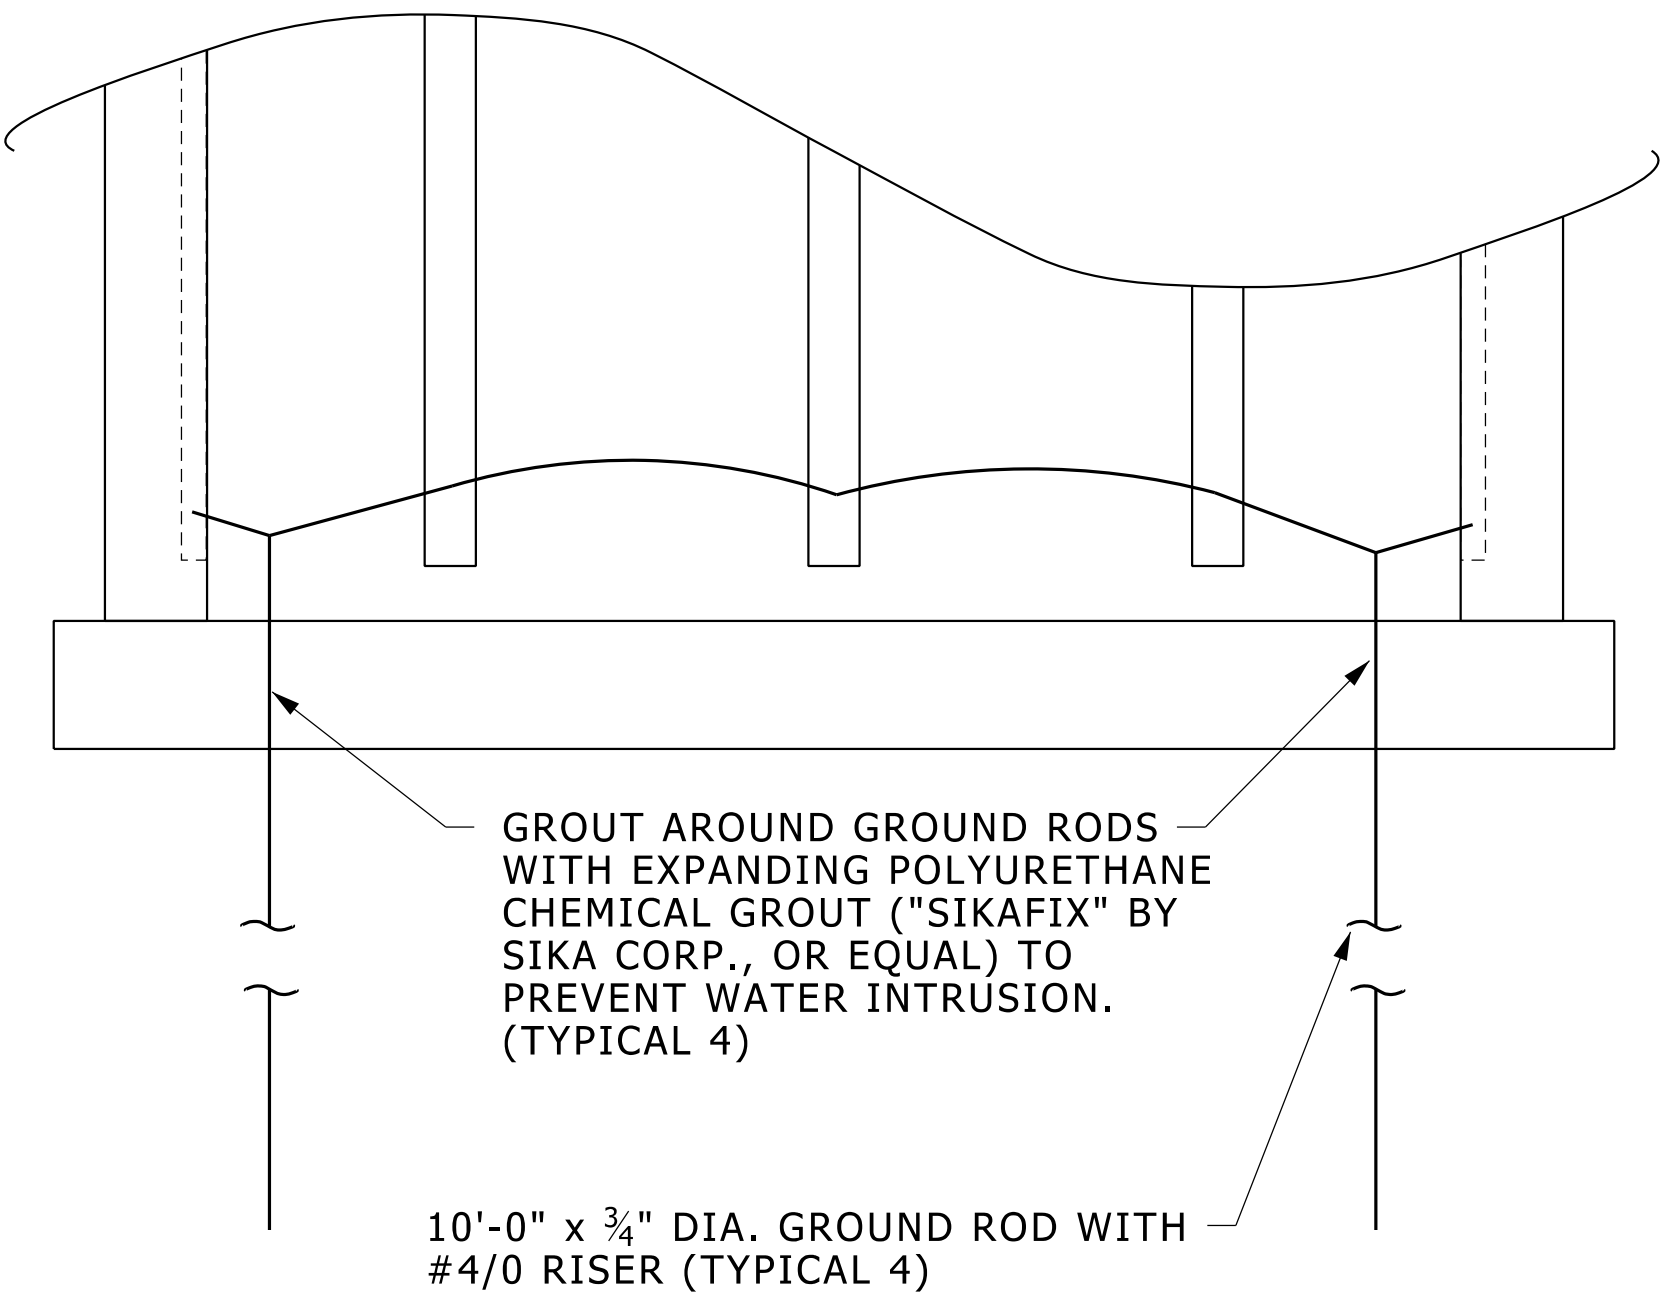


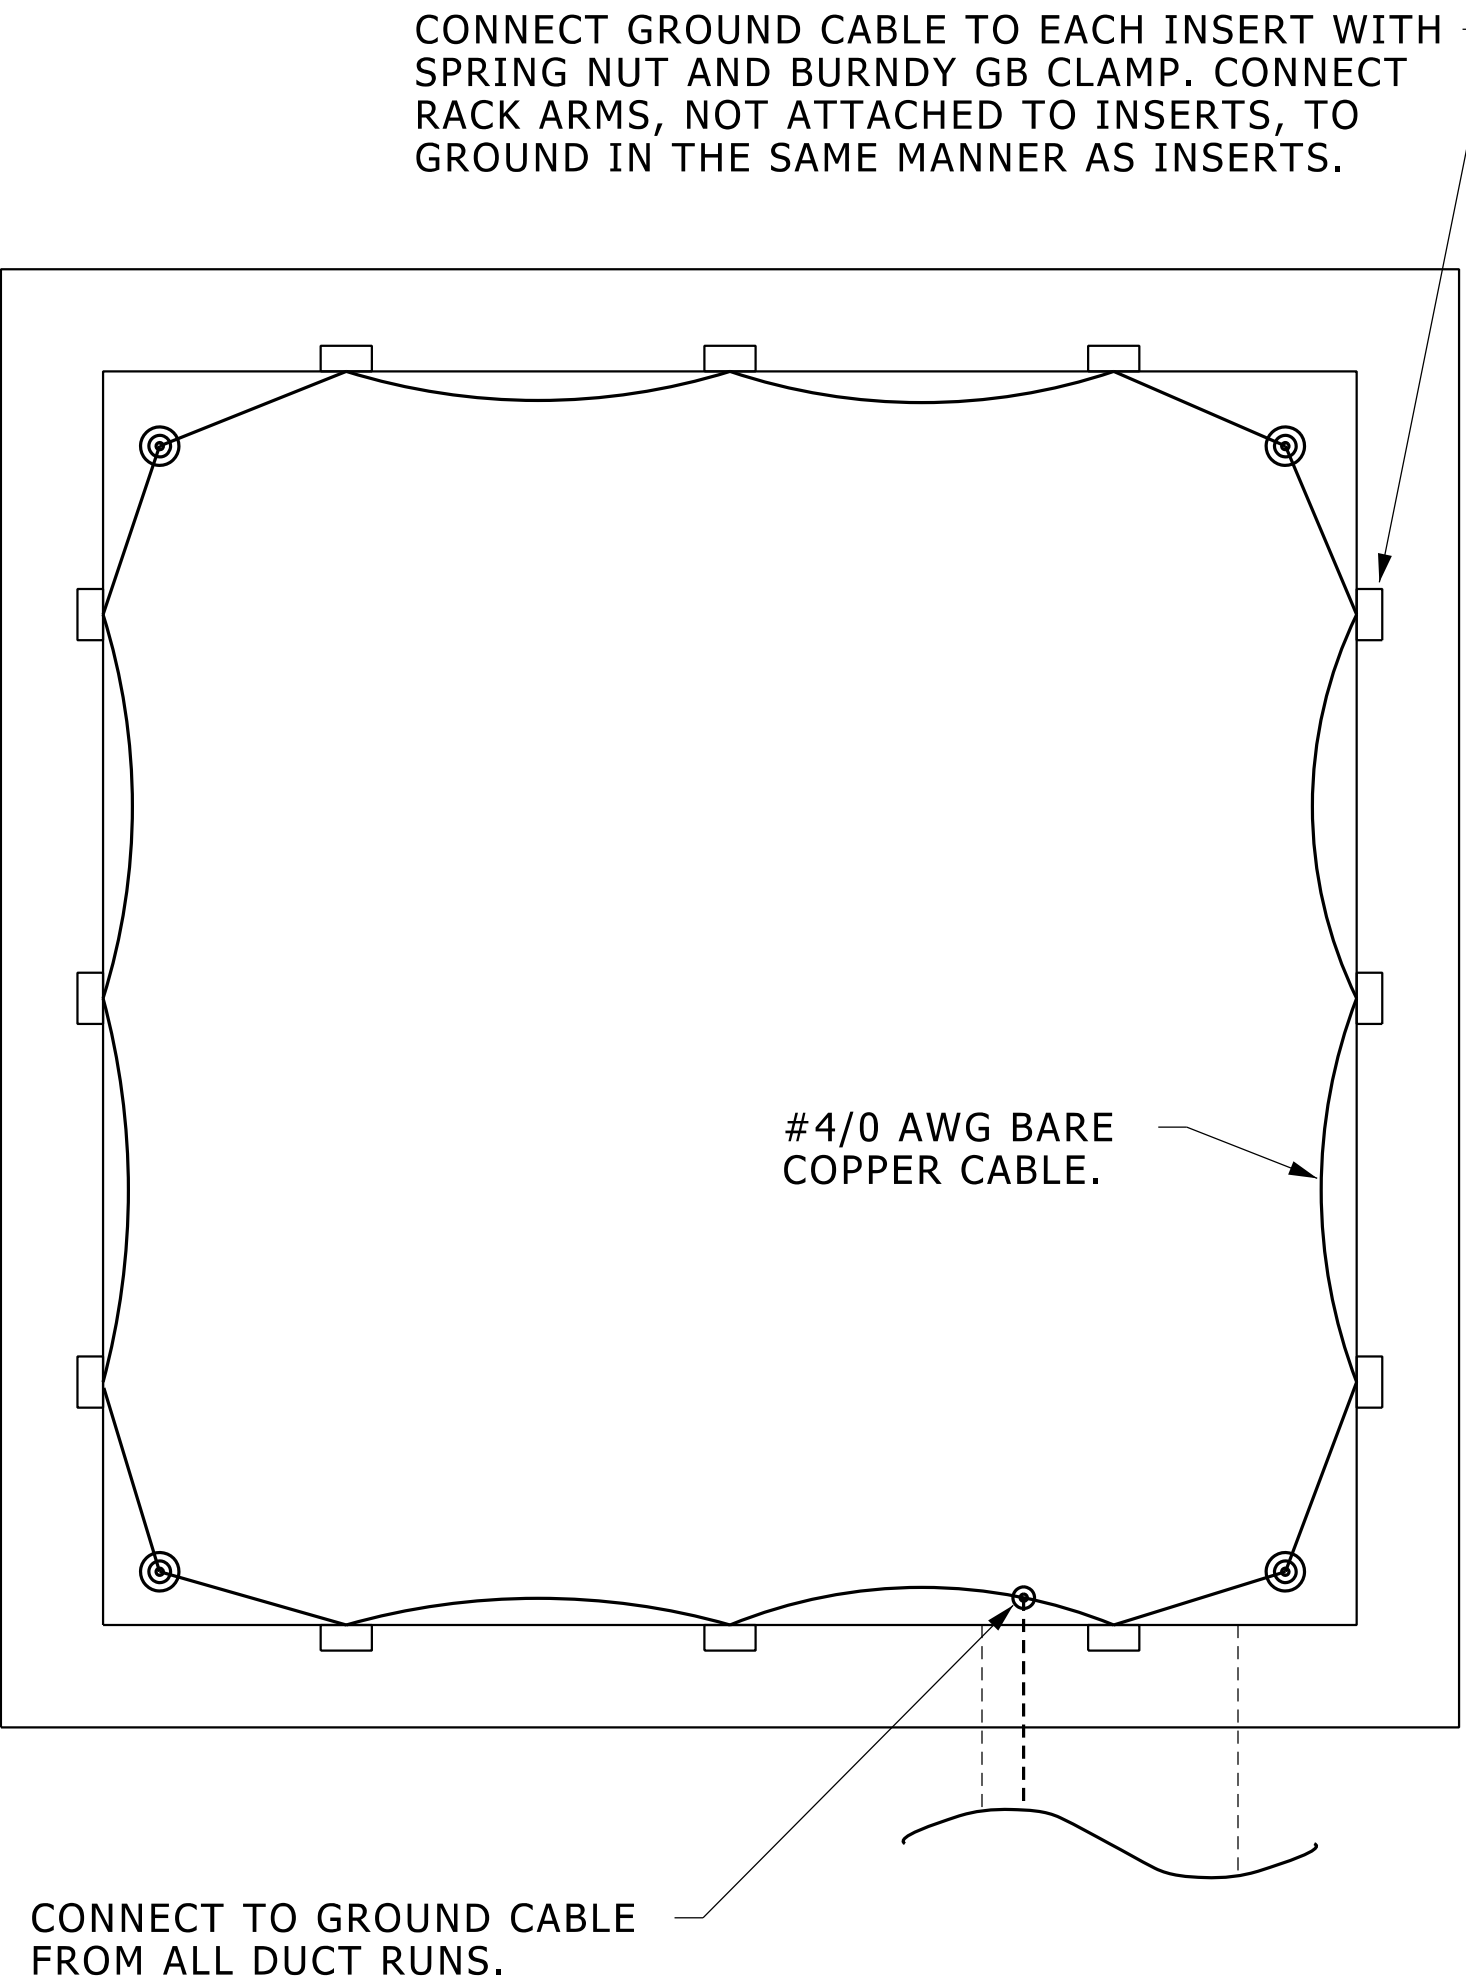

MANHOLE GROUNDING

NO SCALE