


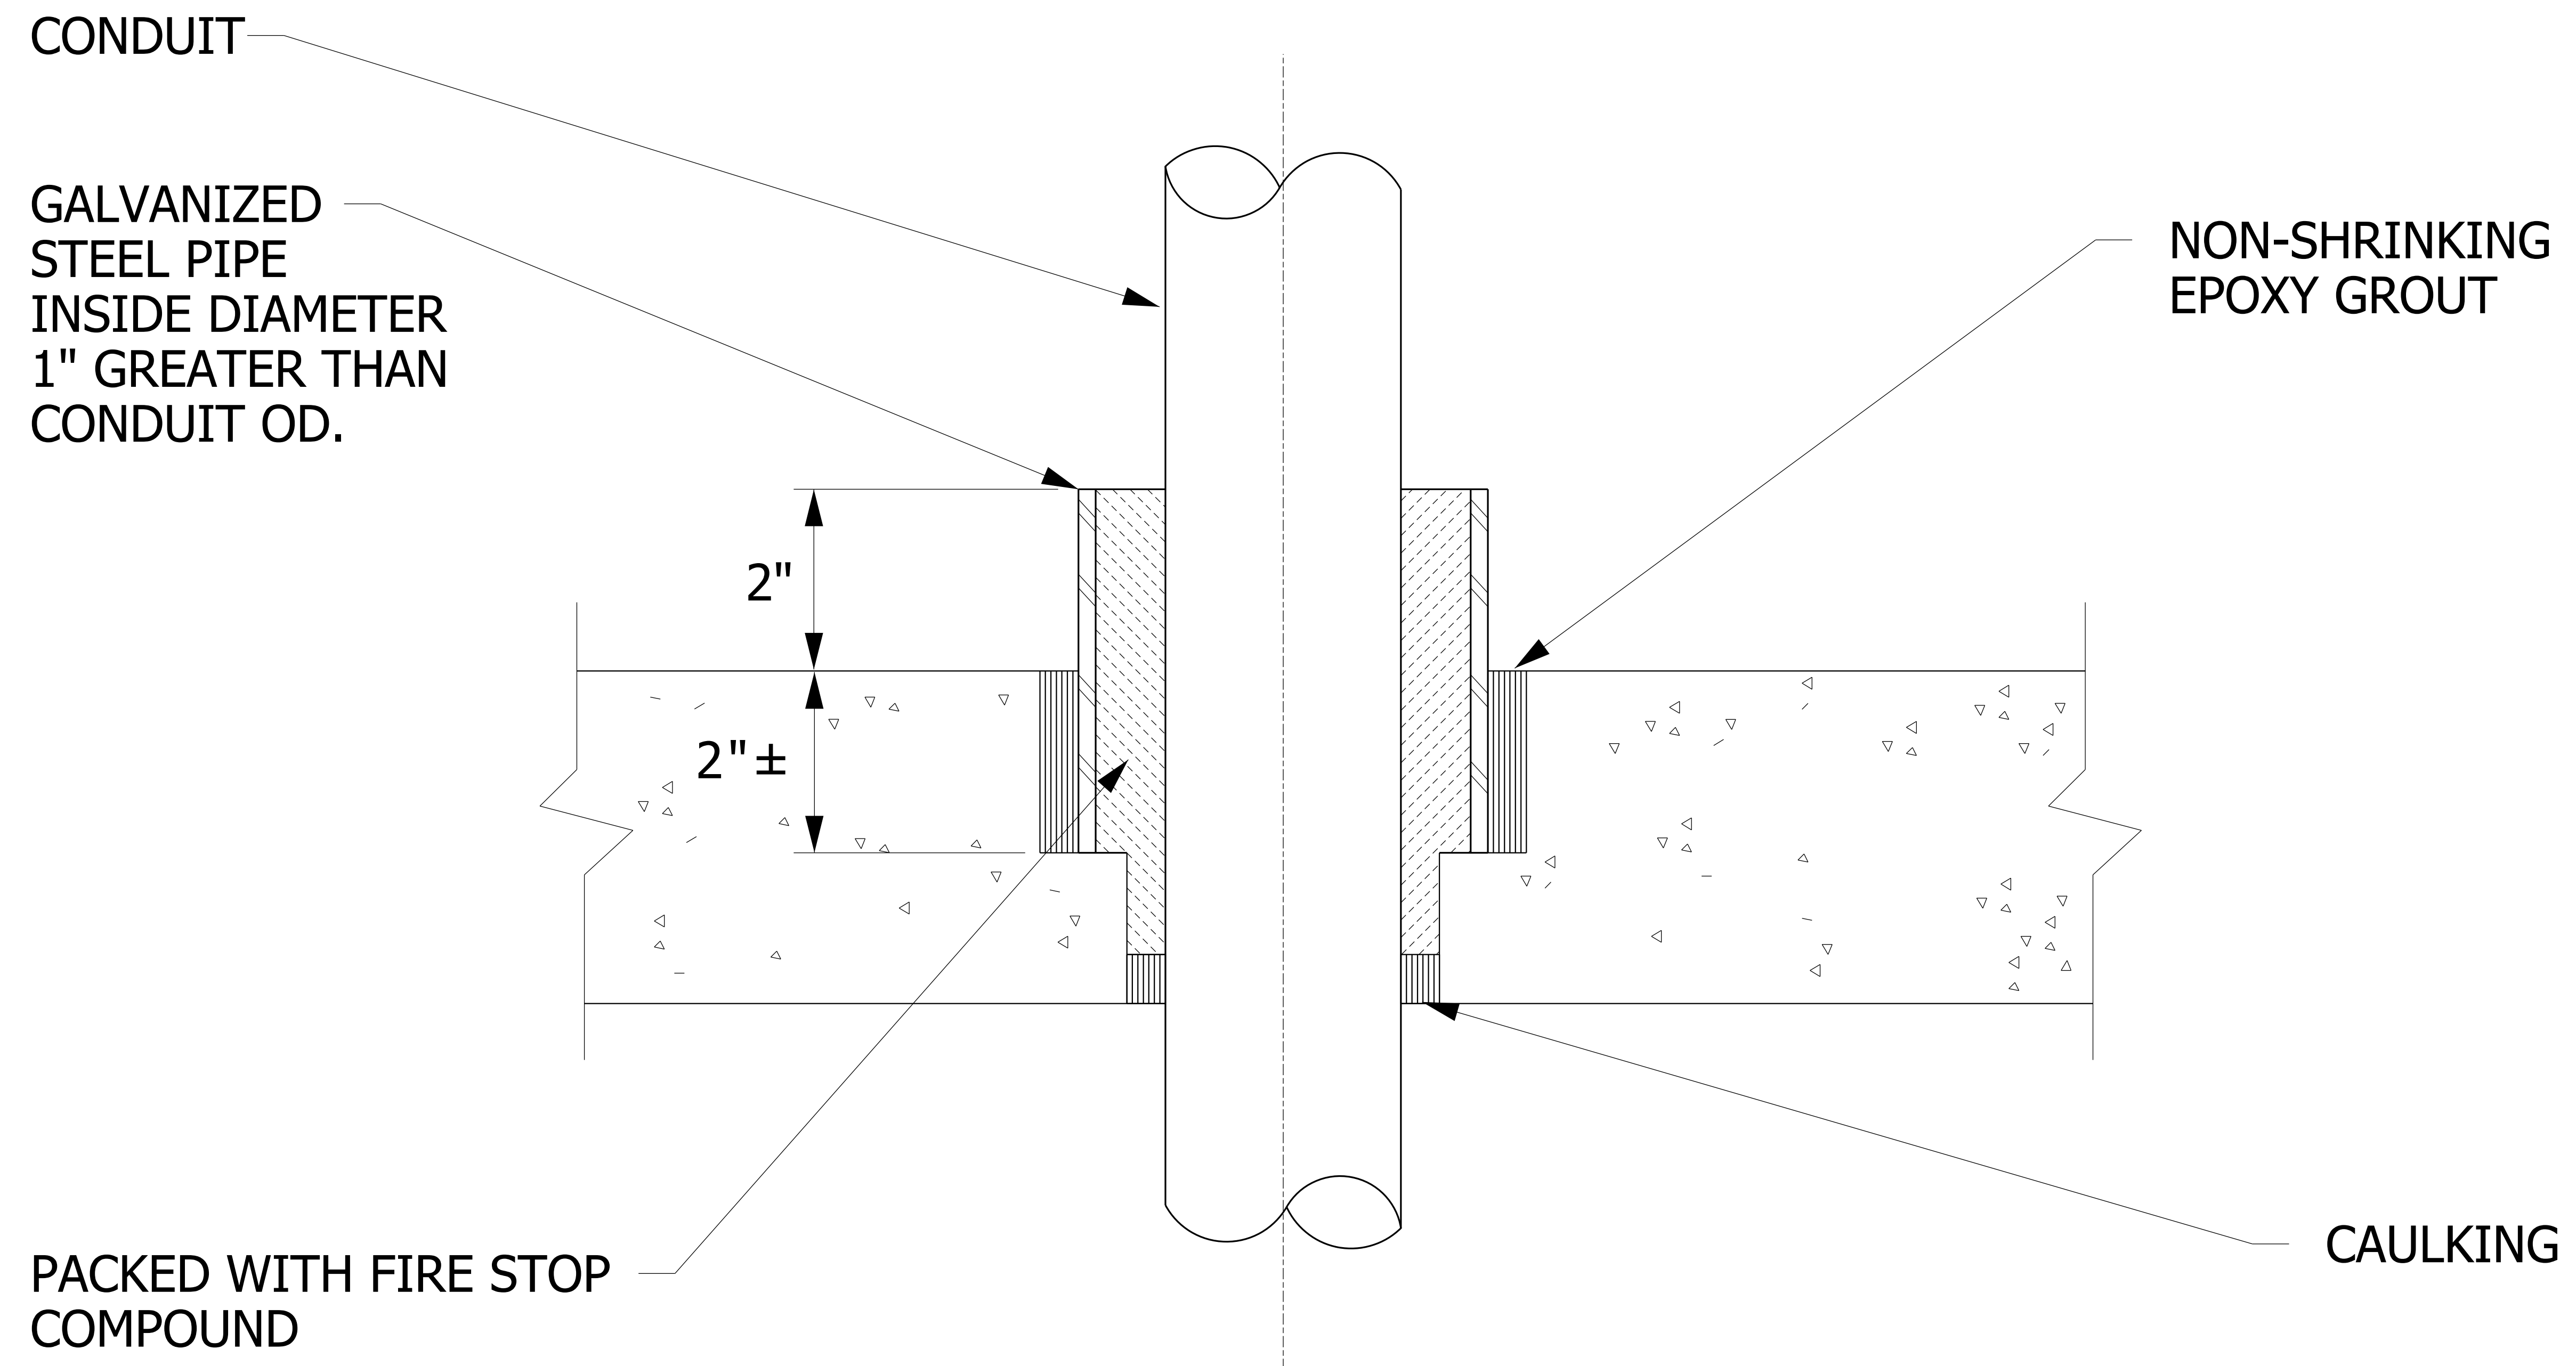

# CONDUIT PENETRATION THRU EXISTING FLOOR

NO SCALE

26053301.dgn