


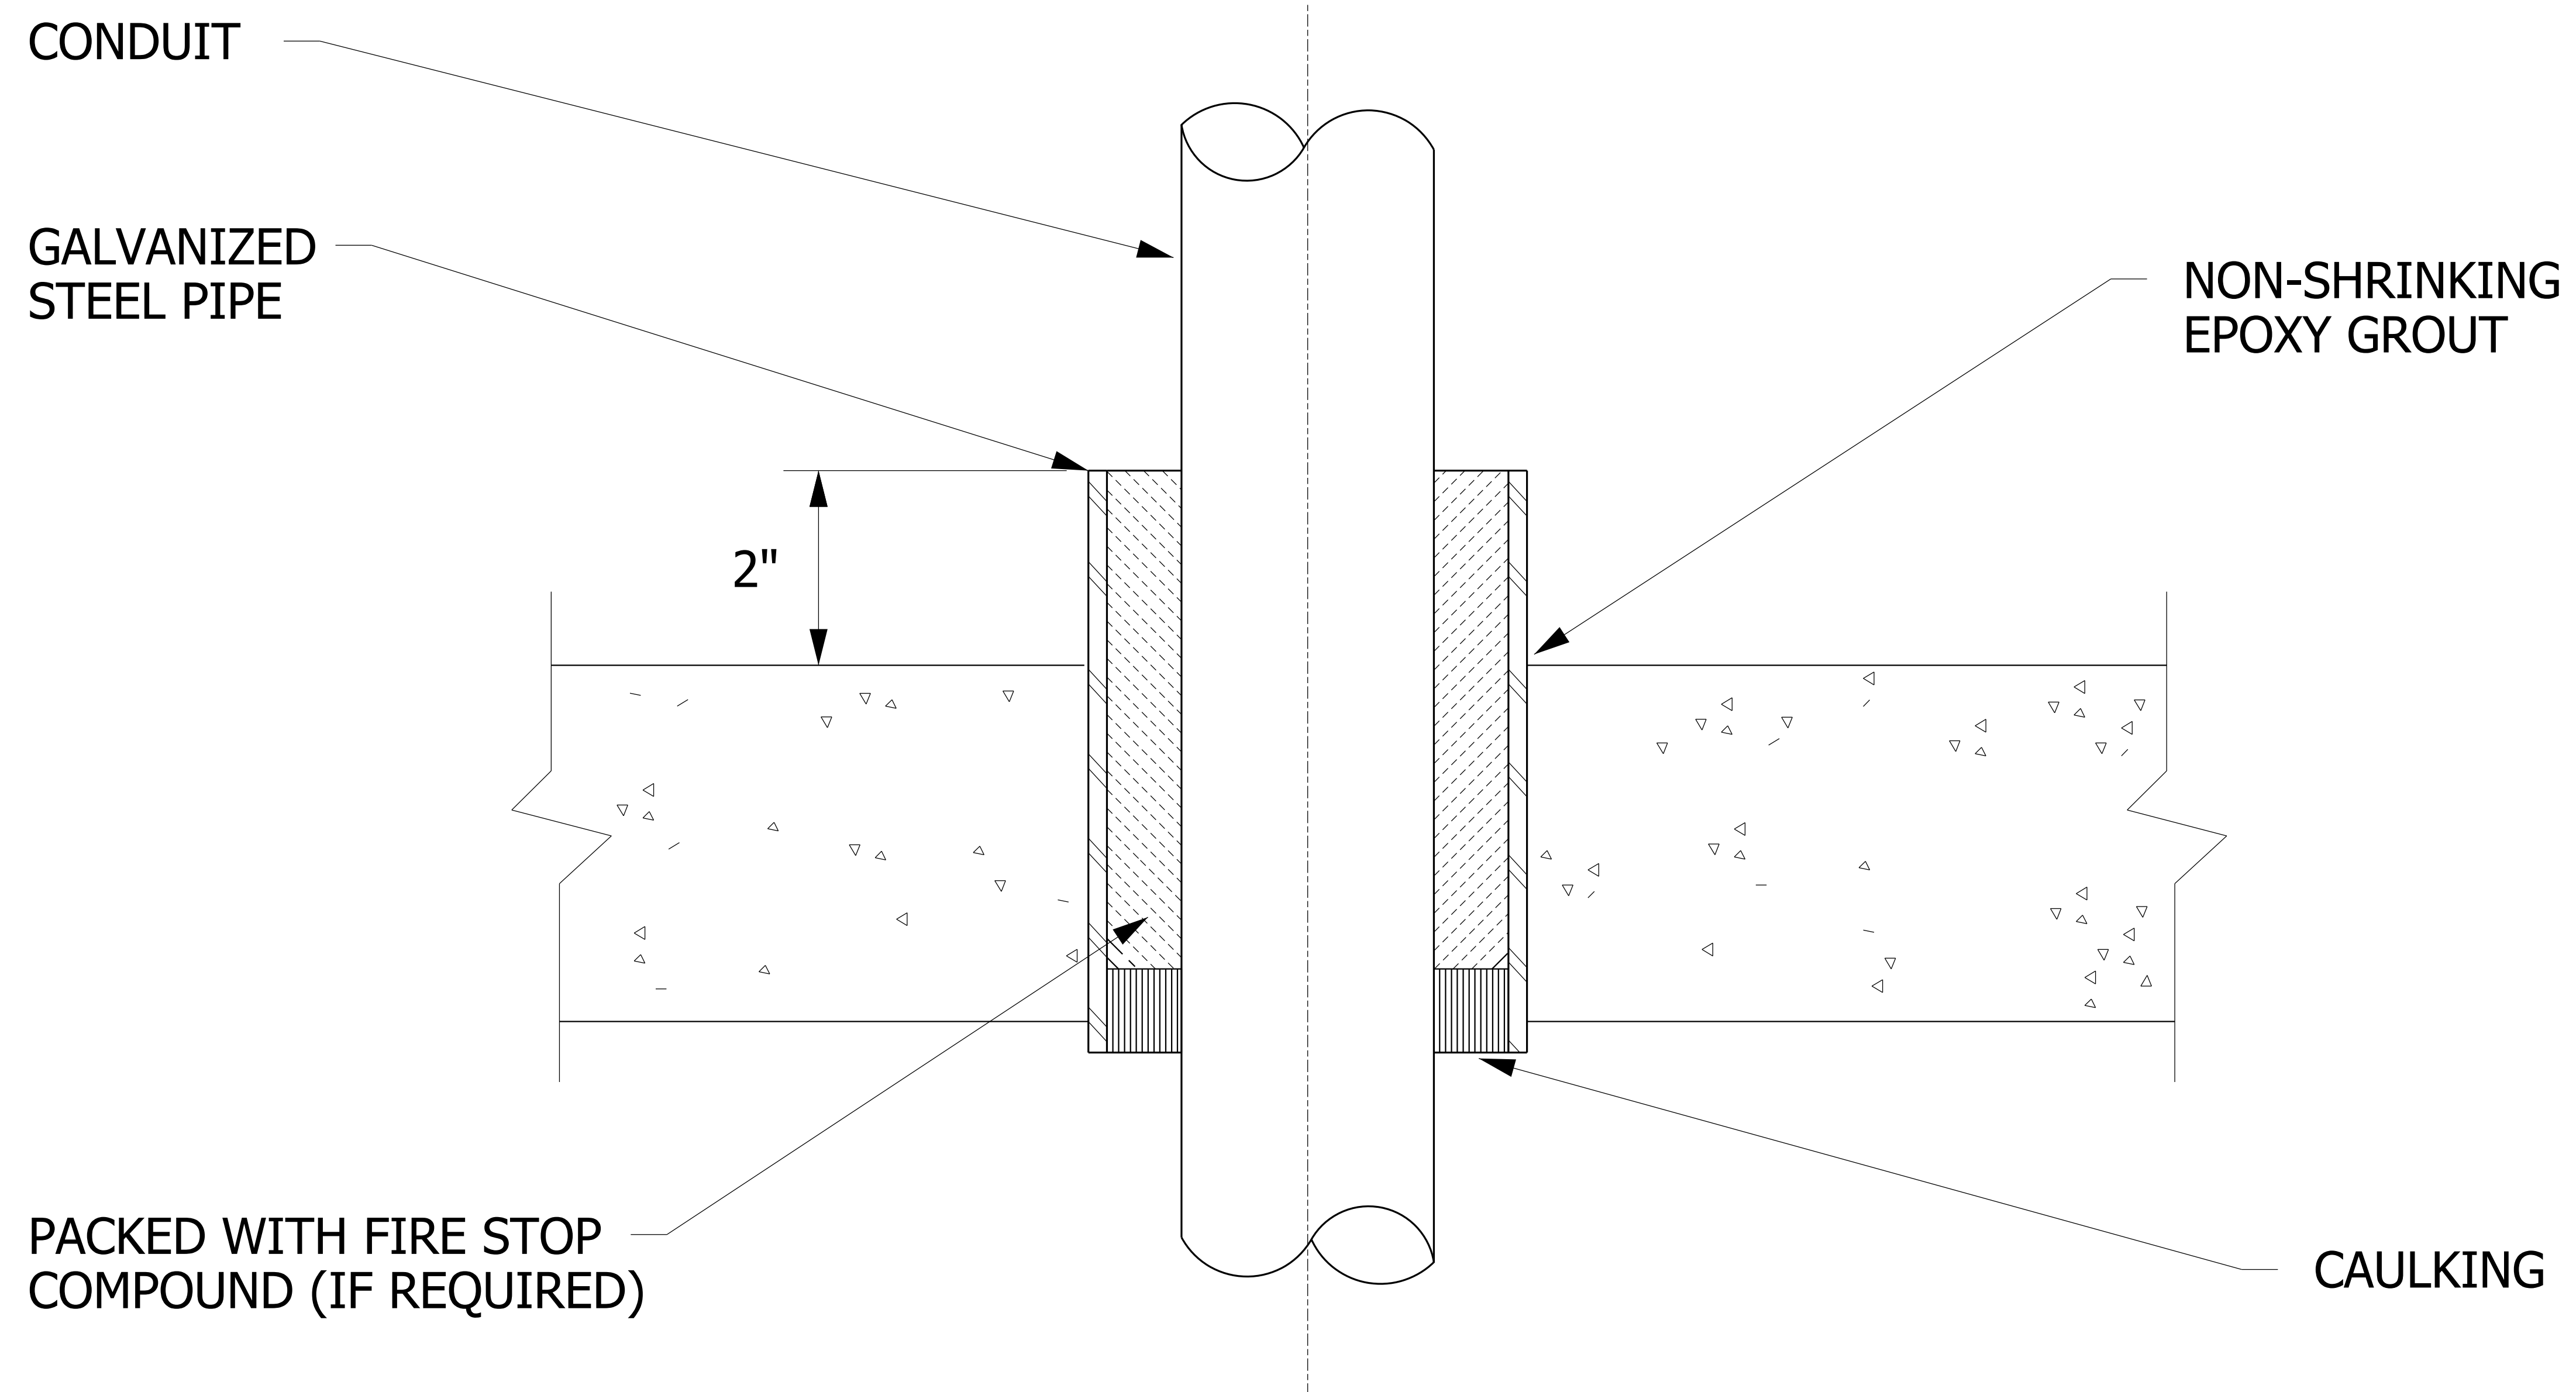

CONDUIT PENETRATION THRU NEW FLOOR

NO SCALE

26053302.dgn