


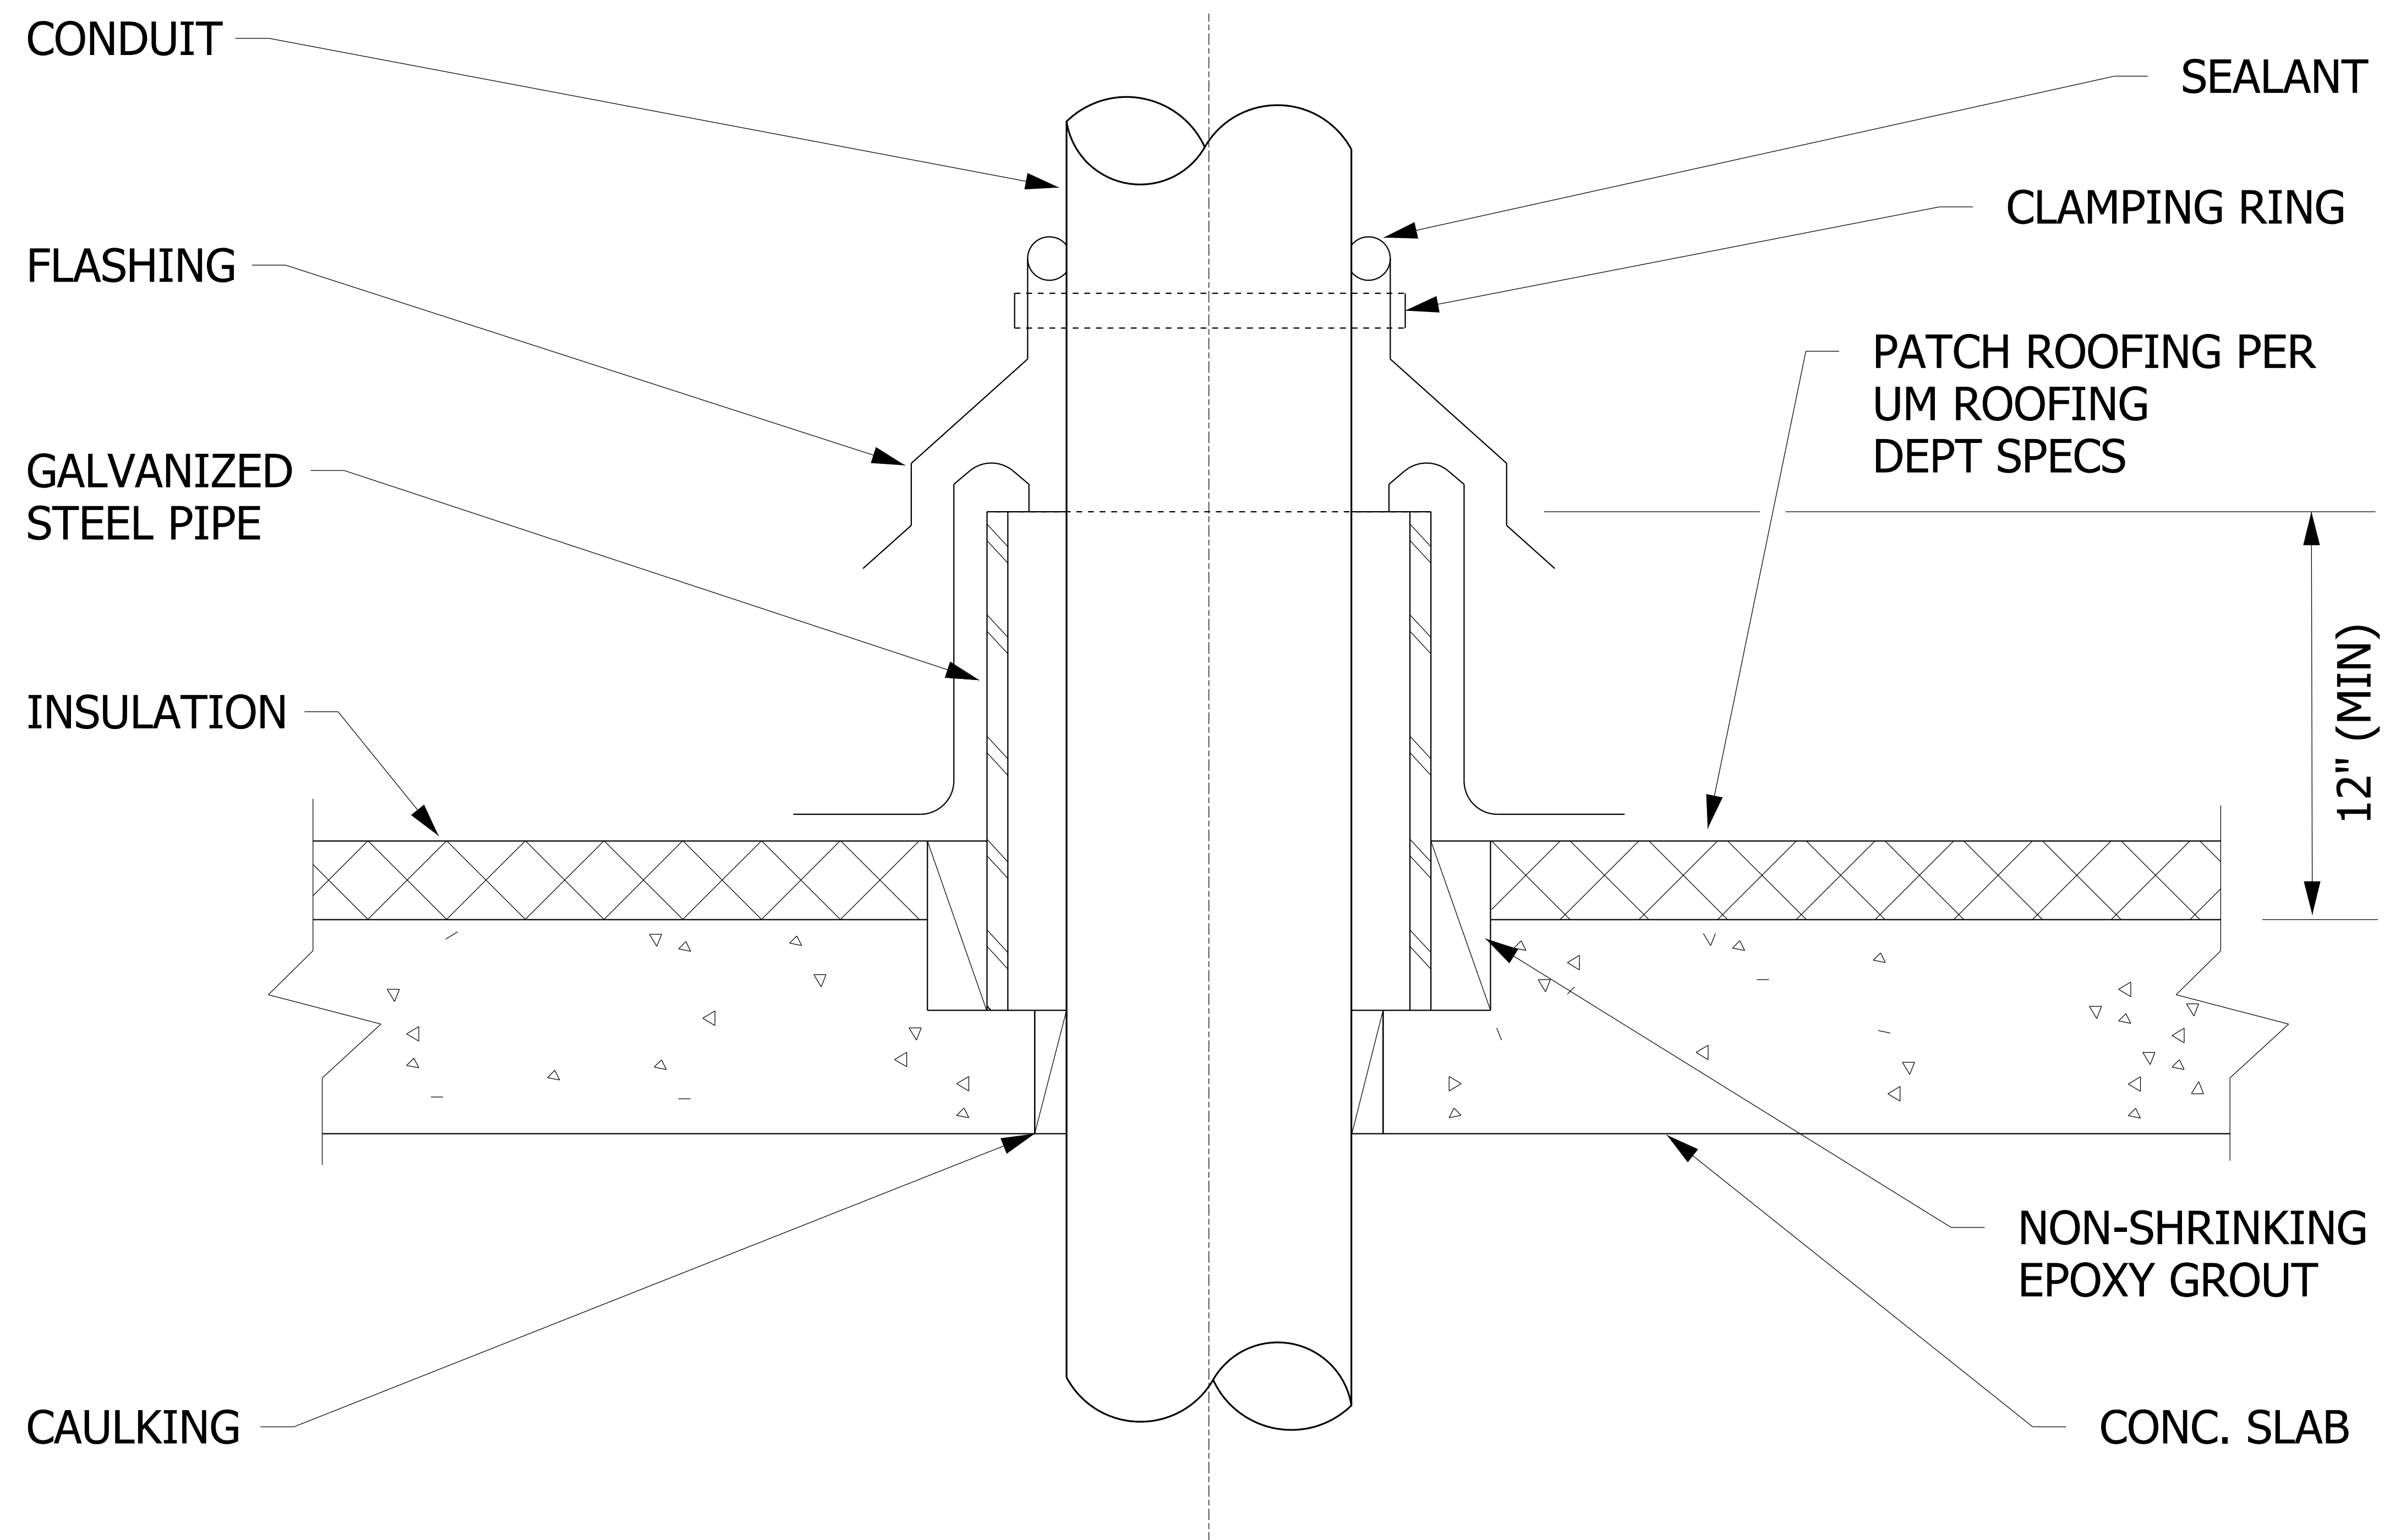

CONDUIT PENETRATION THRU EXISTING ROOF

NO SCALE

26053304.dgn