


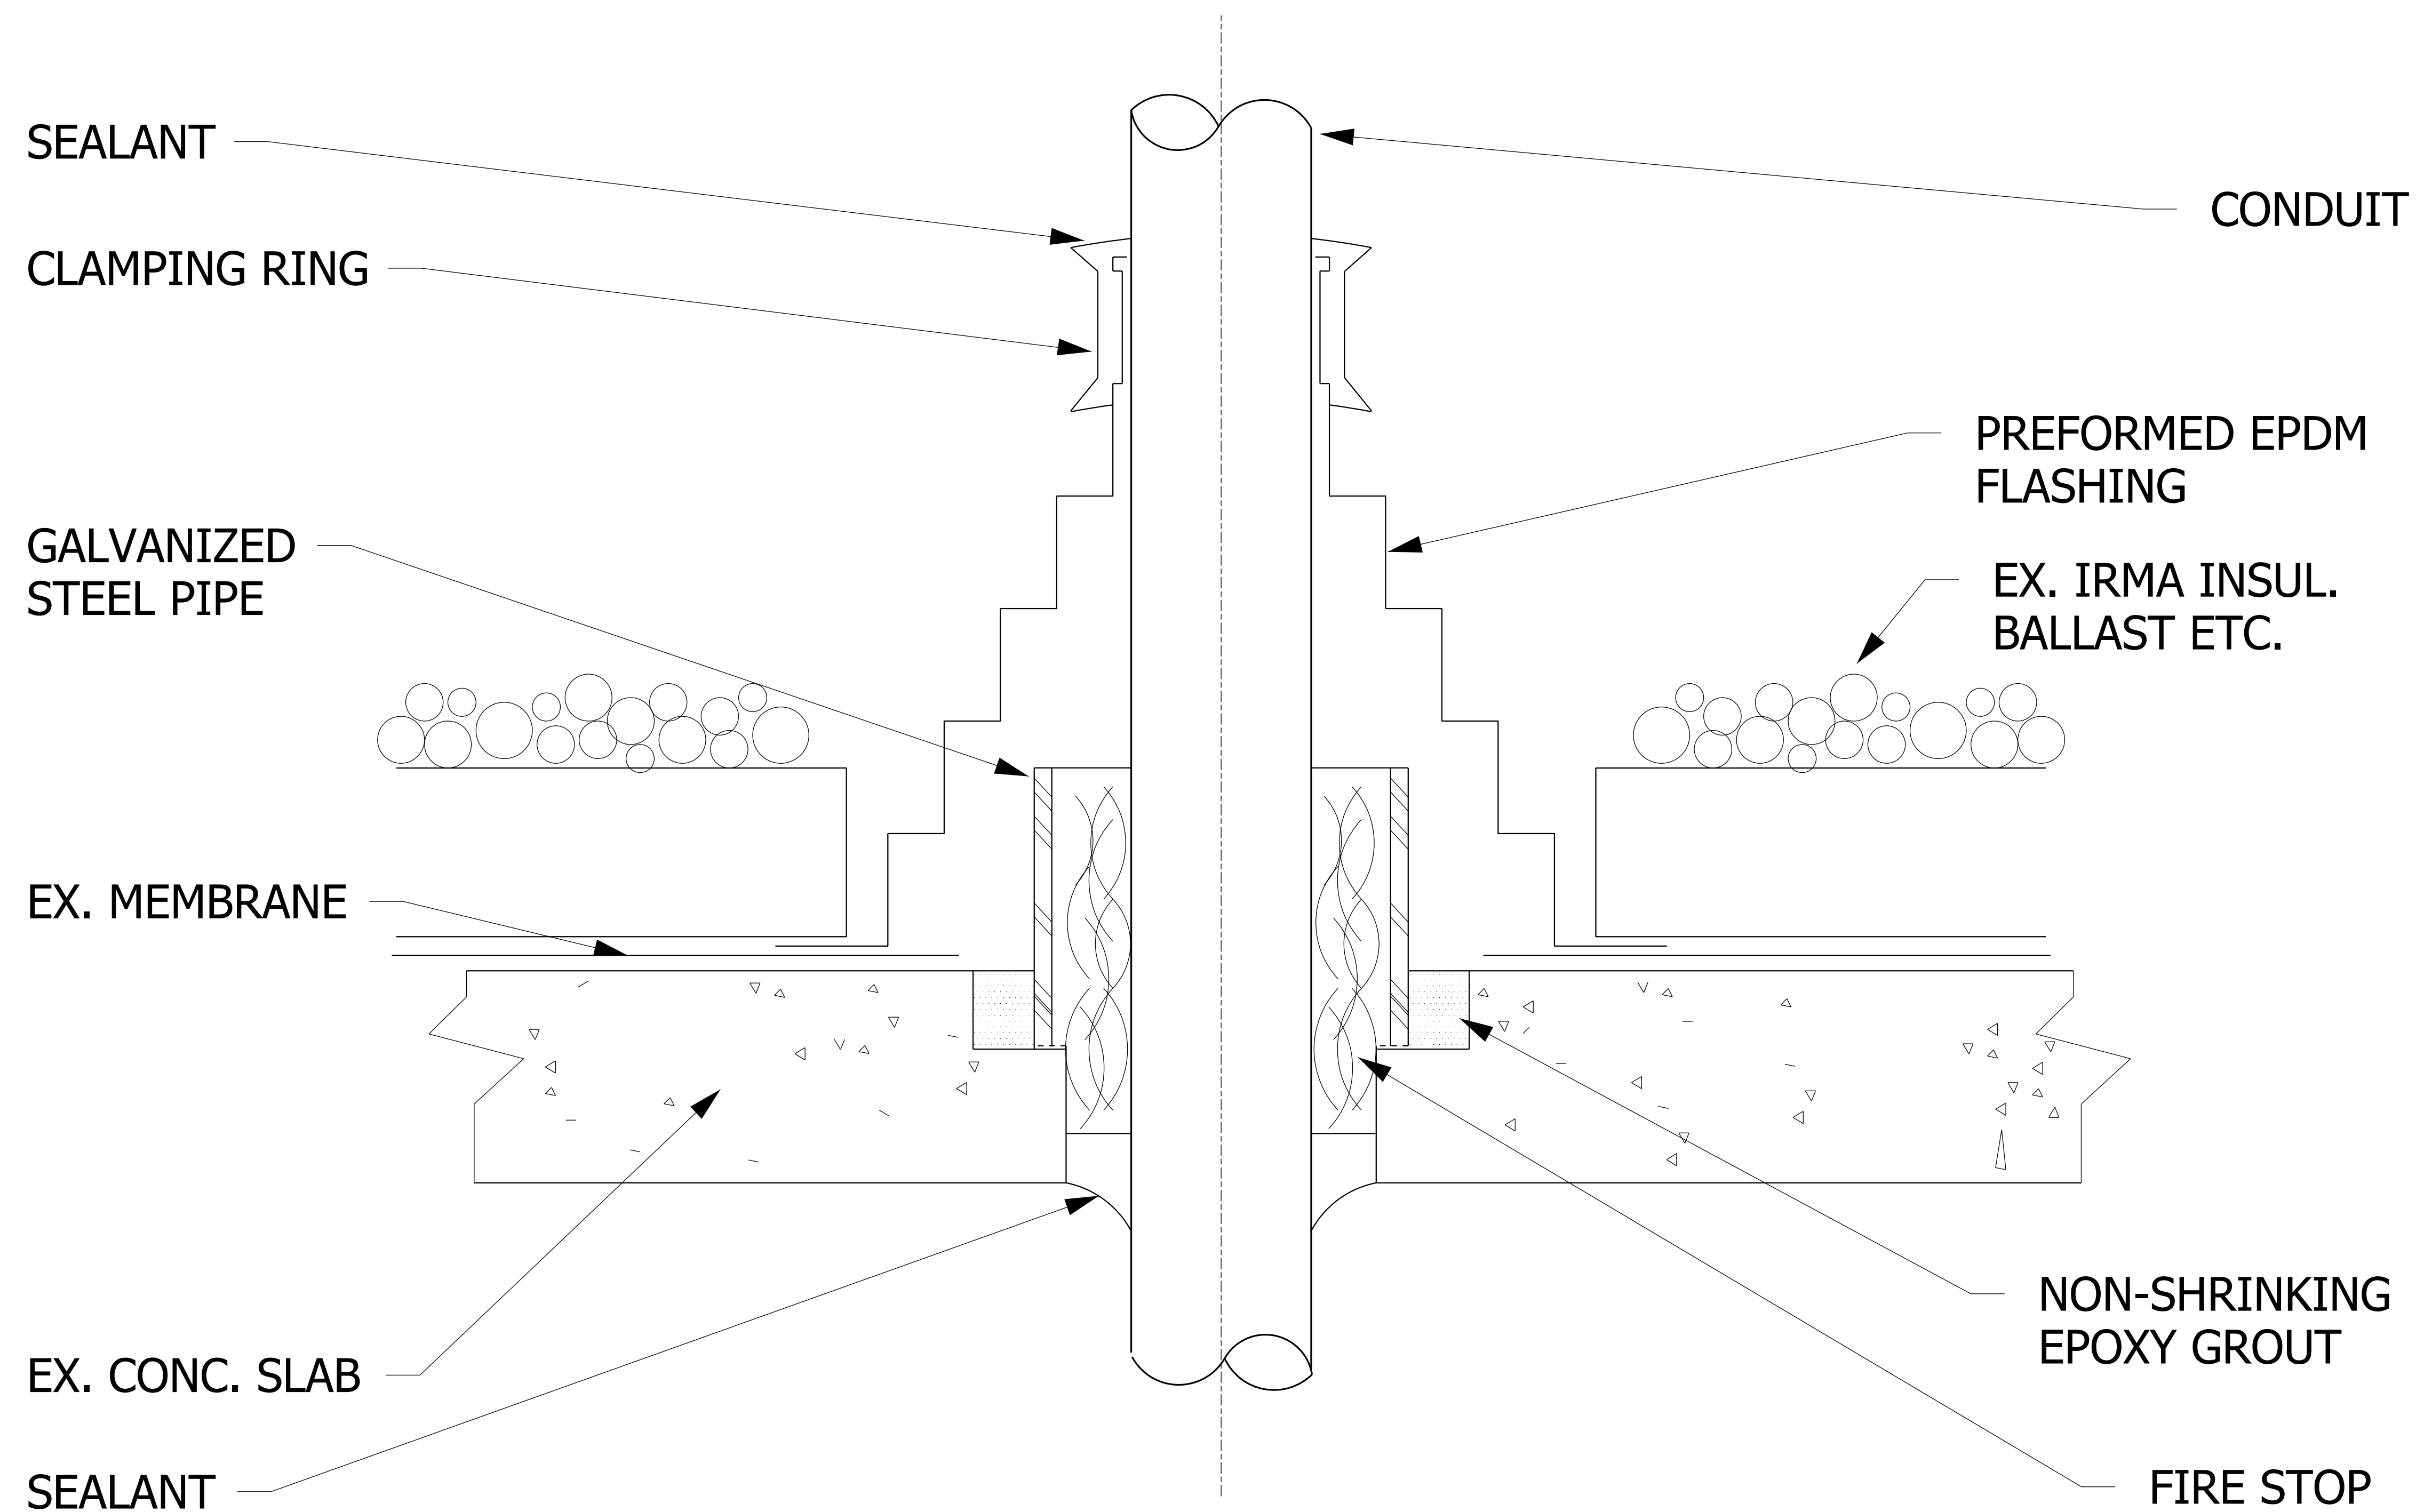

CONDUIT PENETRATION THRU ROOF

NO SCALE

26053305.dgn