


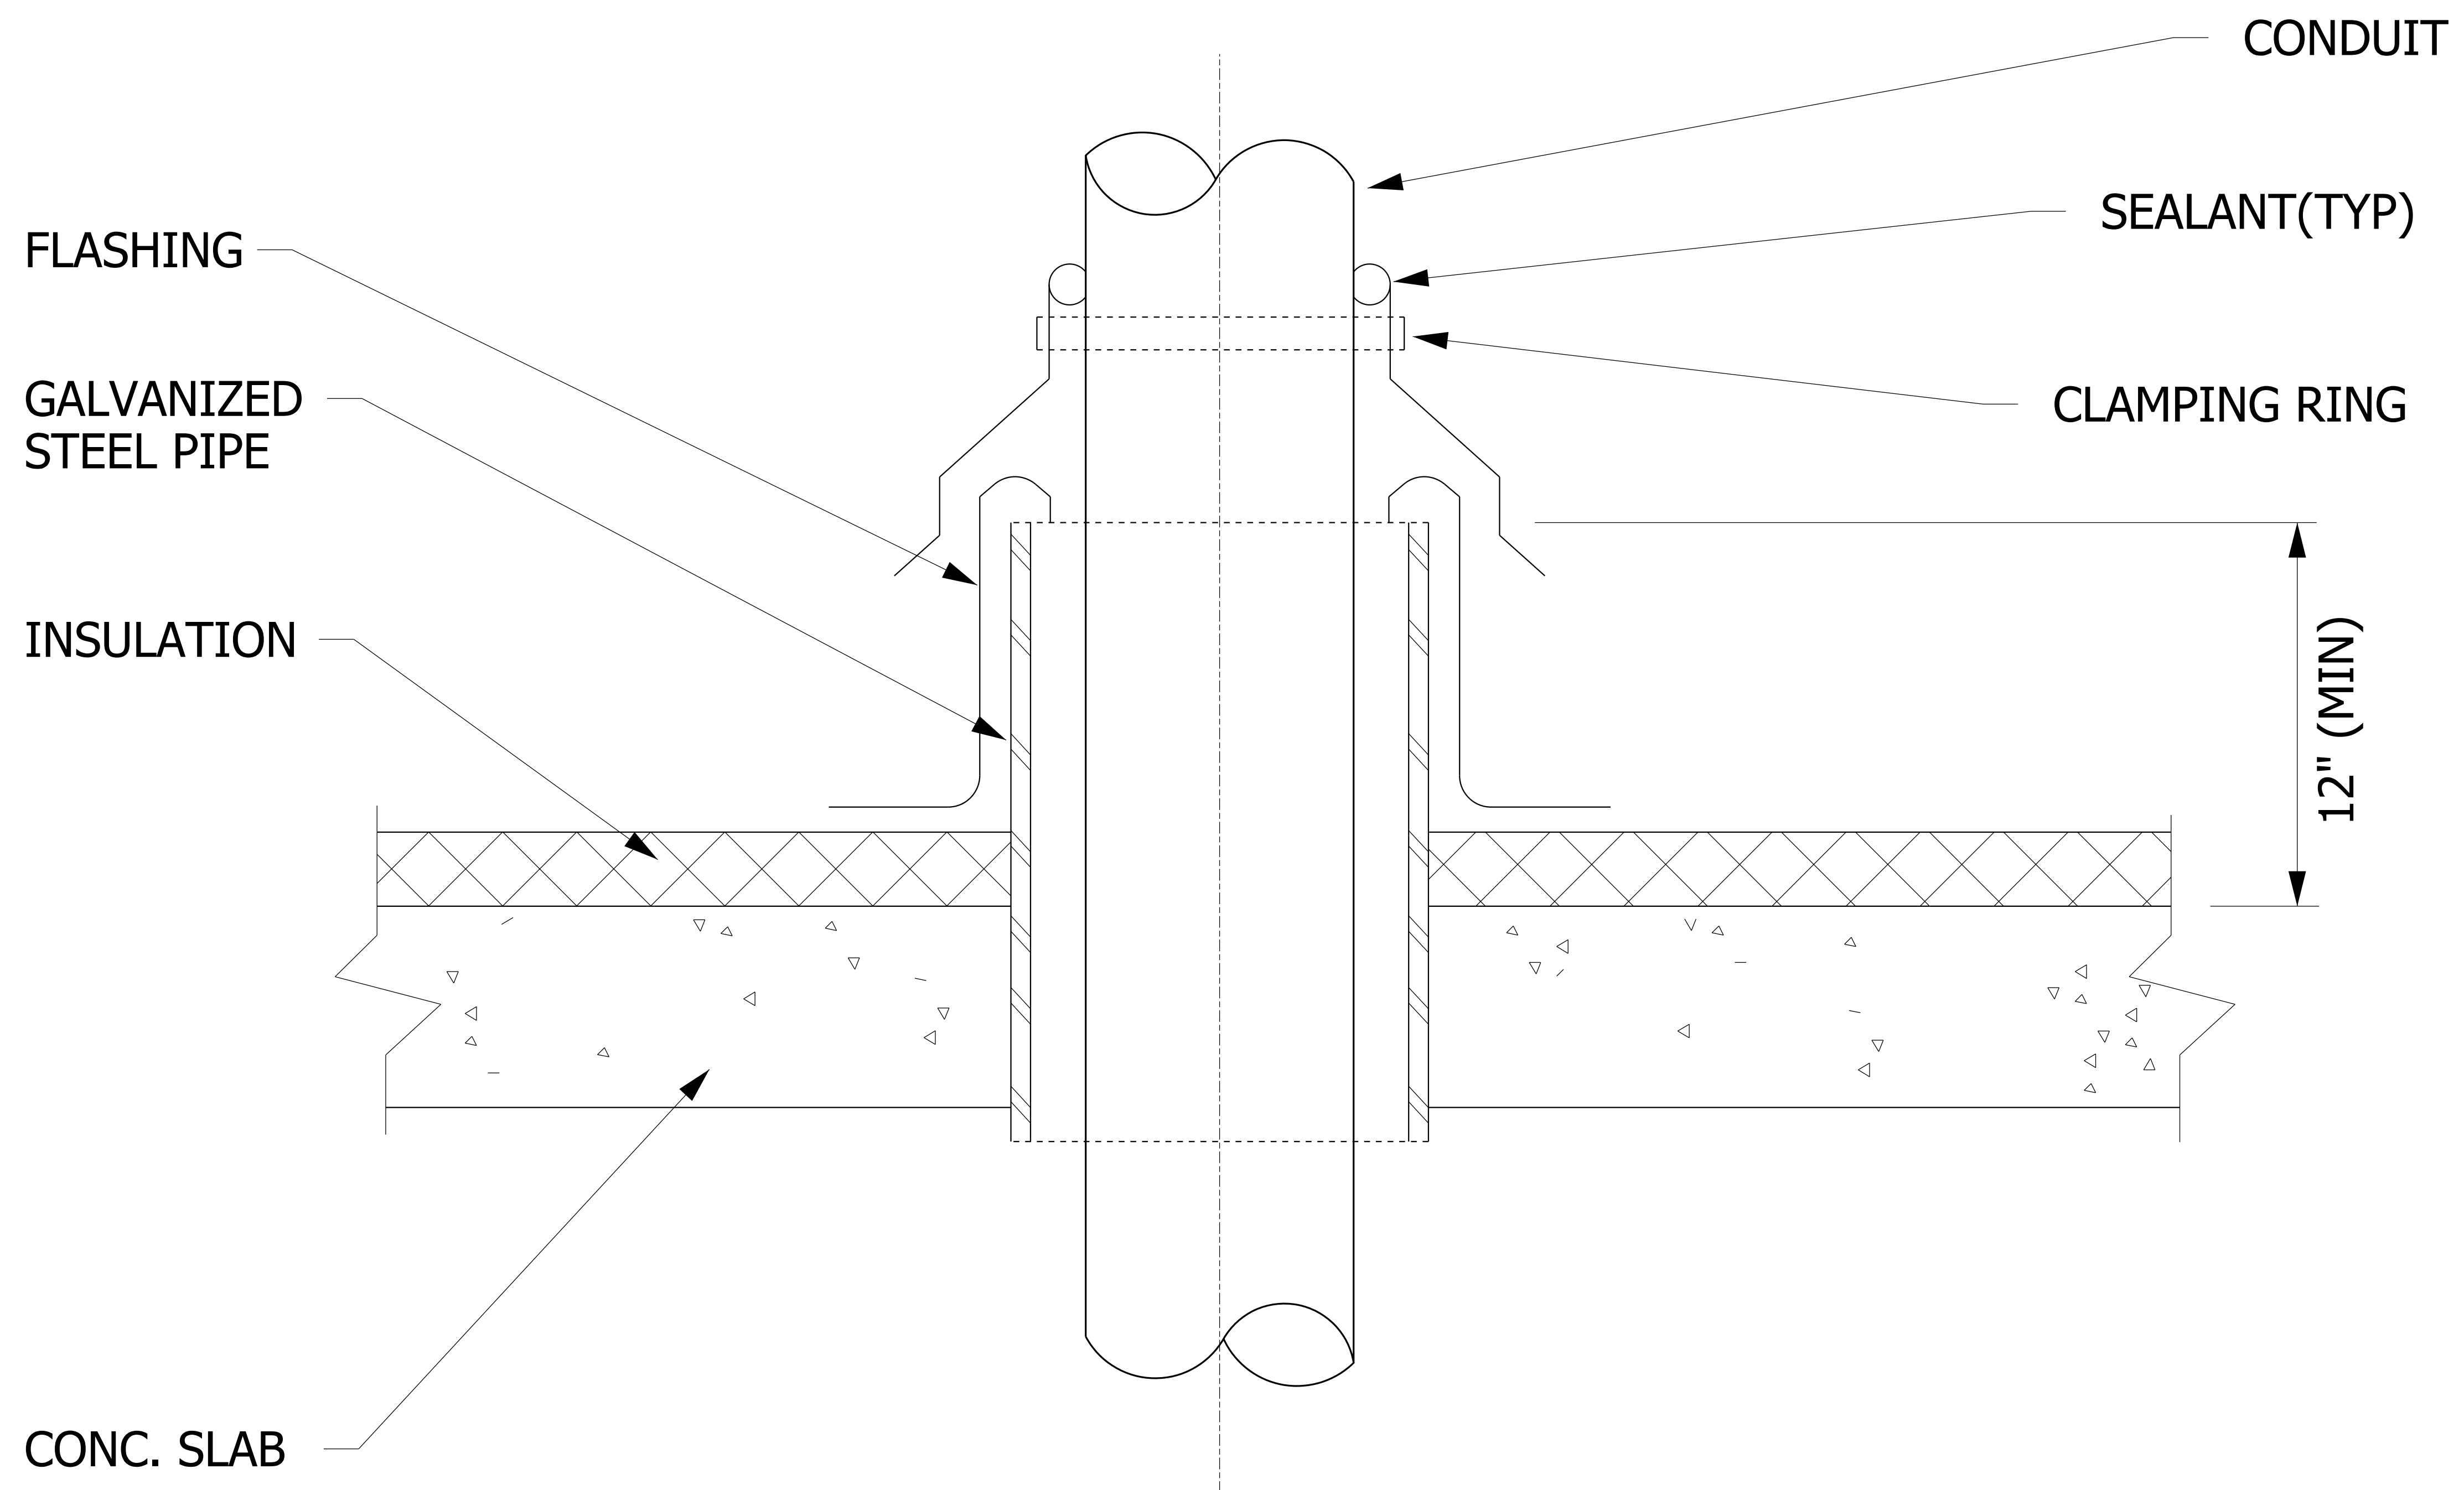

CONDUIT PENETRATION THRU NEW ROOF

NO SCALE

26053306.dgn