


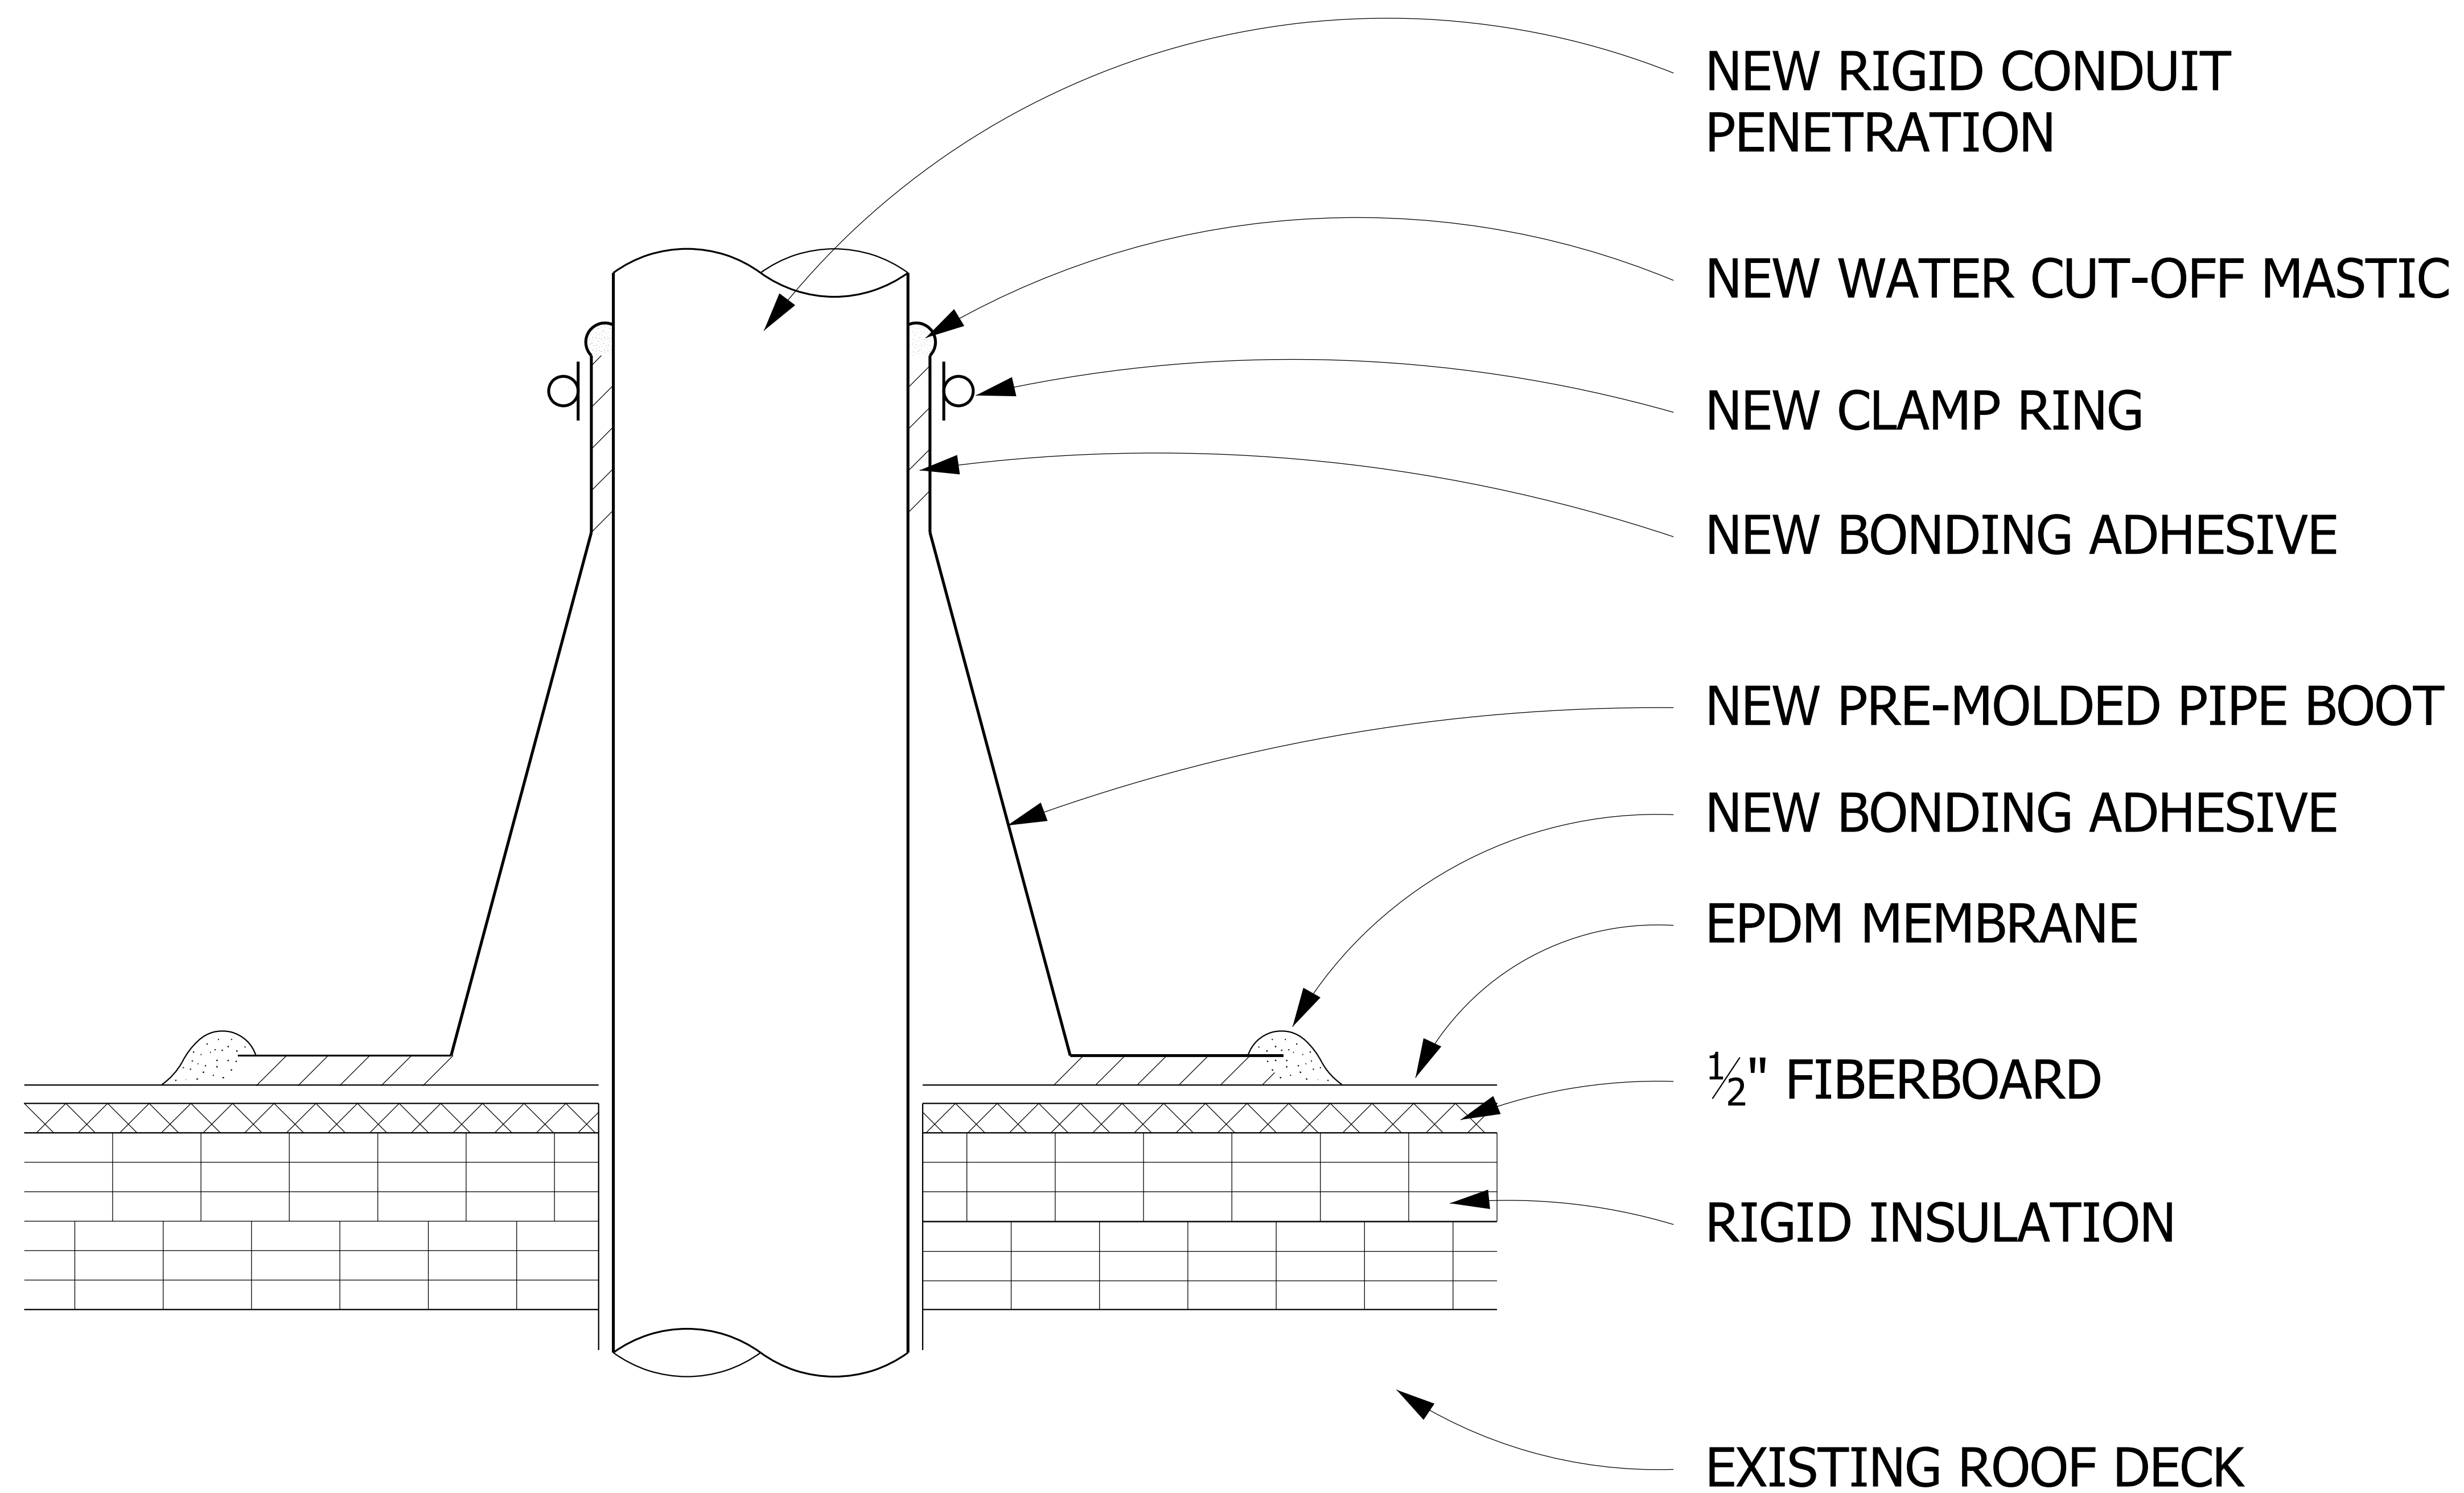

NEW CONDUIT THRU NEW MEMBRANE ROOF

NO SCALE

26053307.dgn