


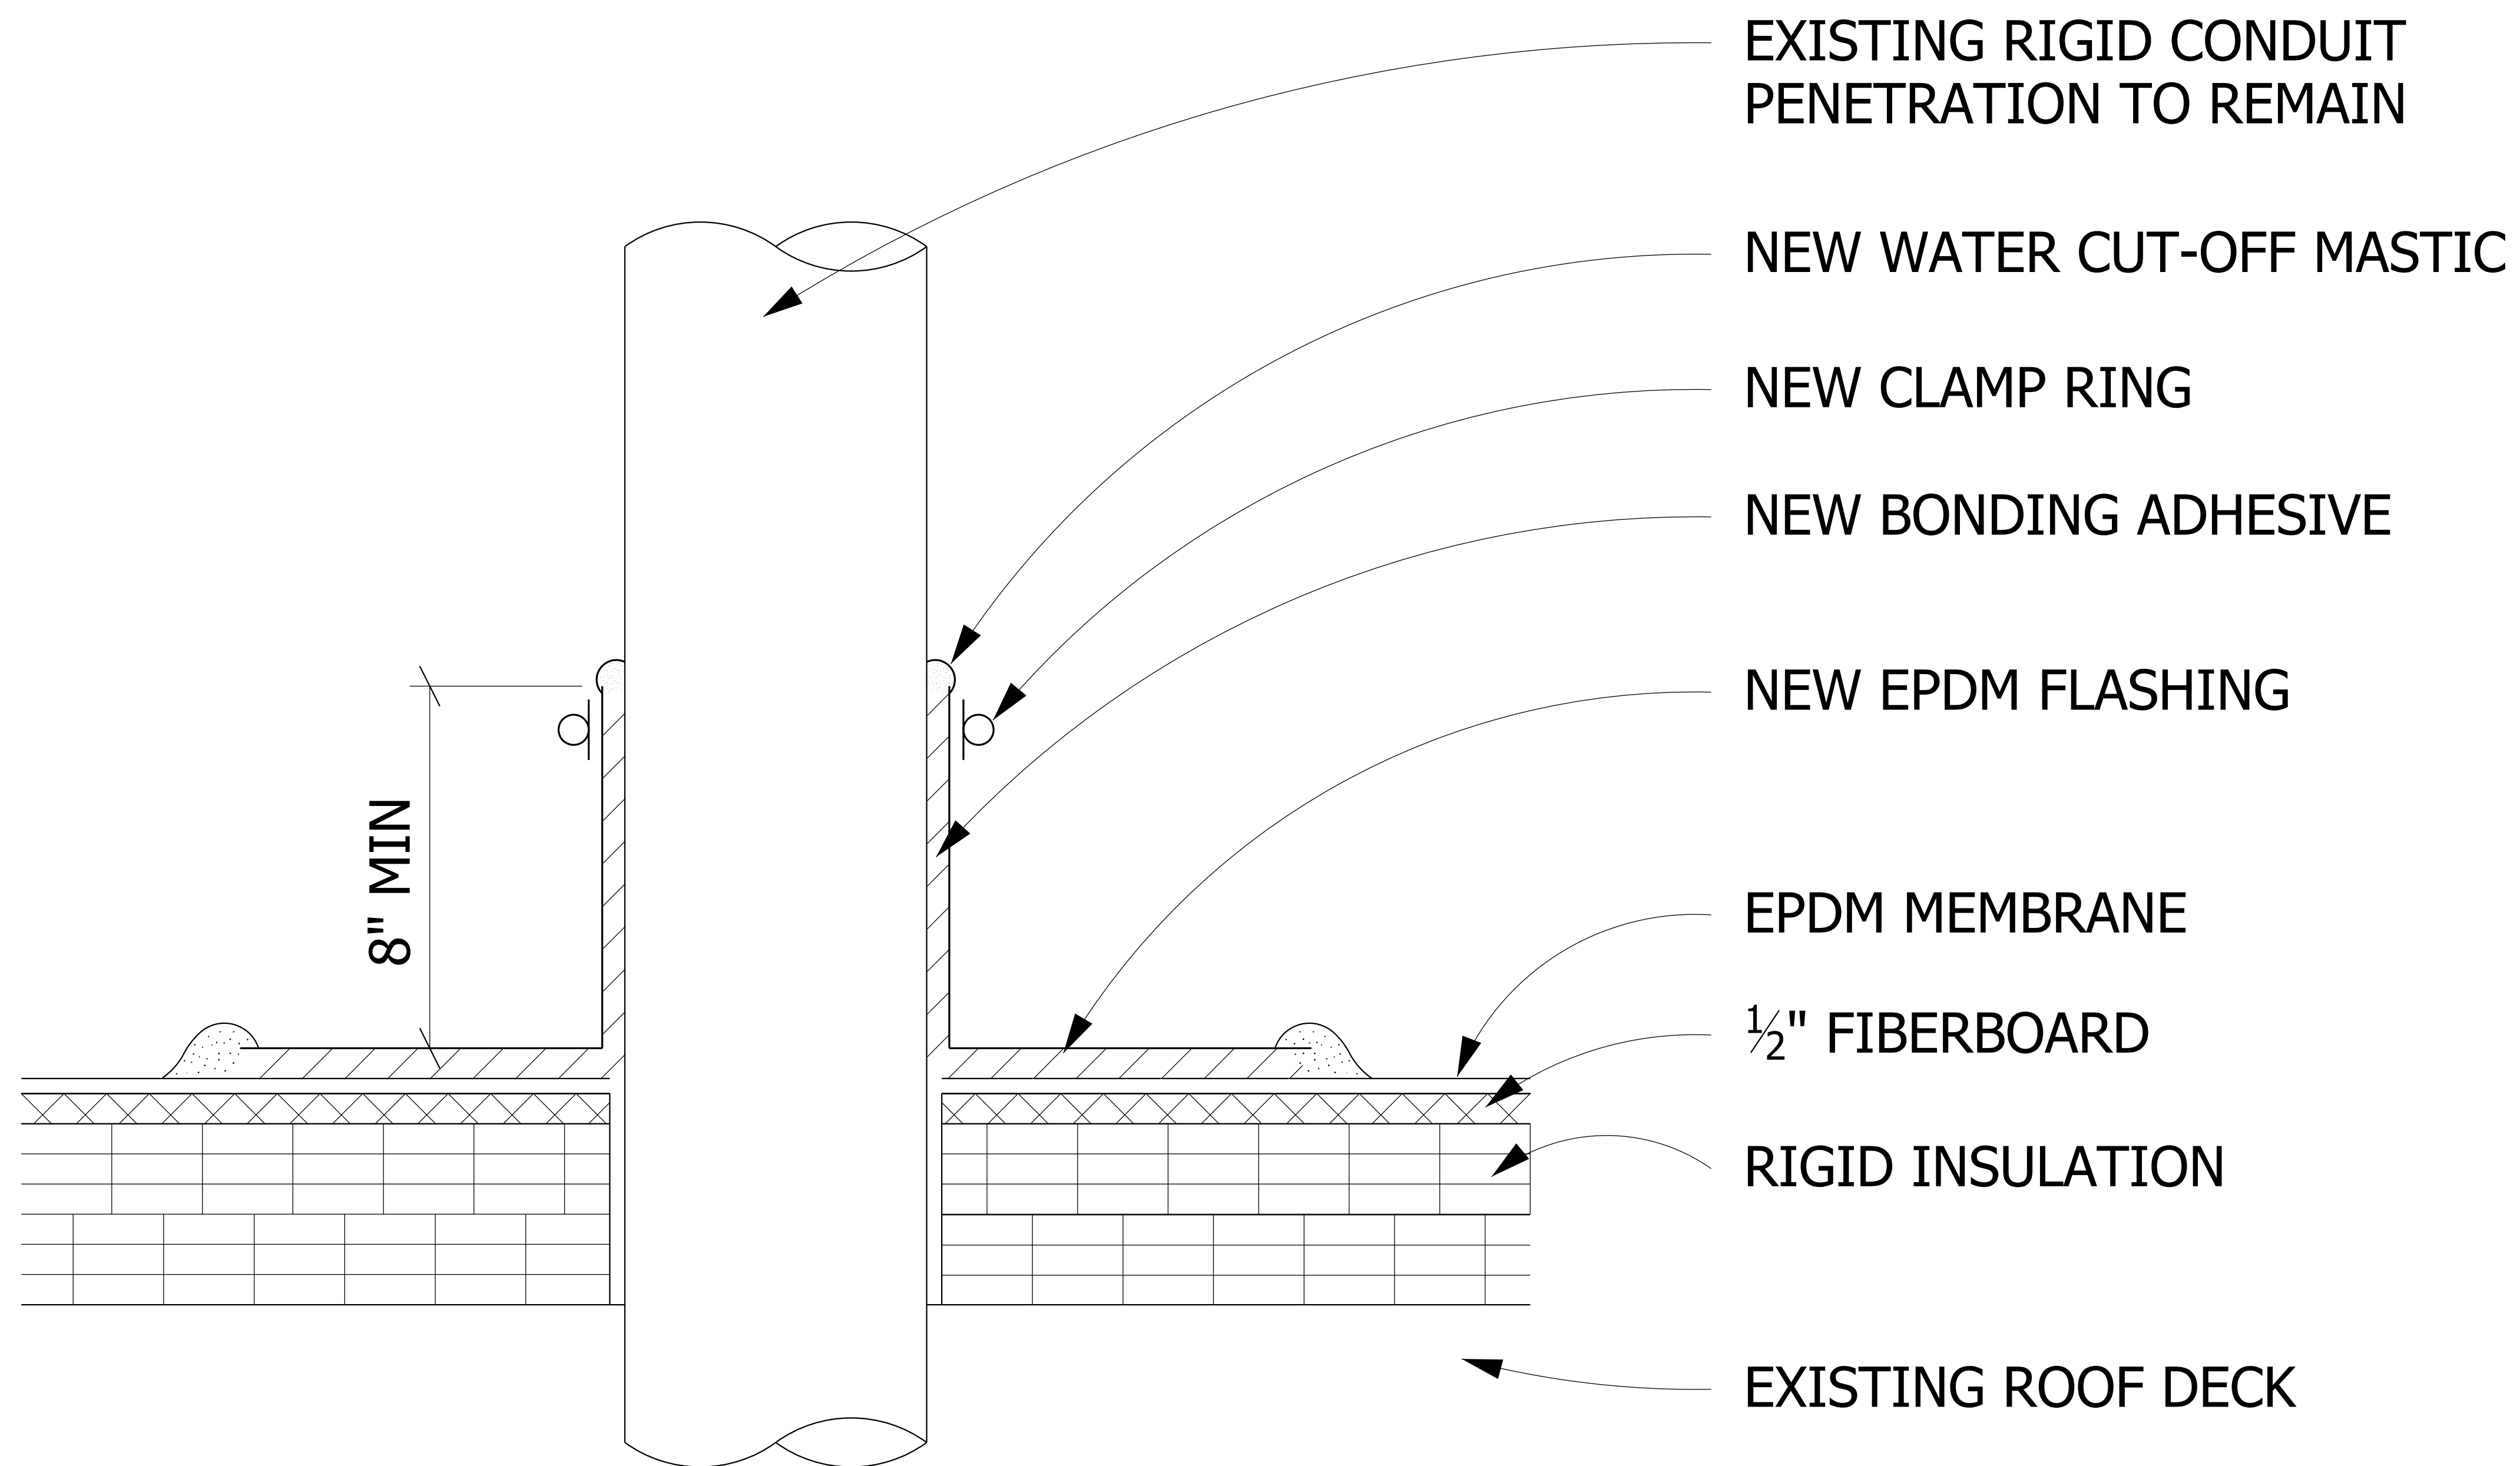

EXISTING CONDUIT THRU NEW MEMBRANE ROOF

NO SCALE