


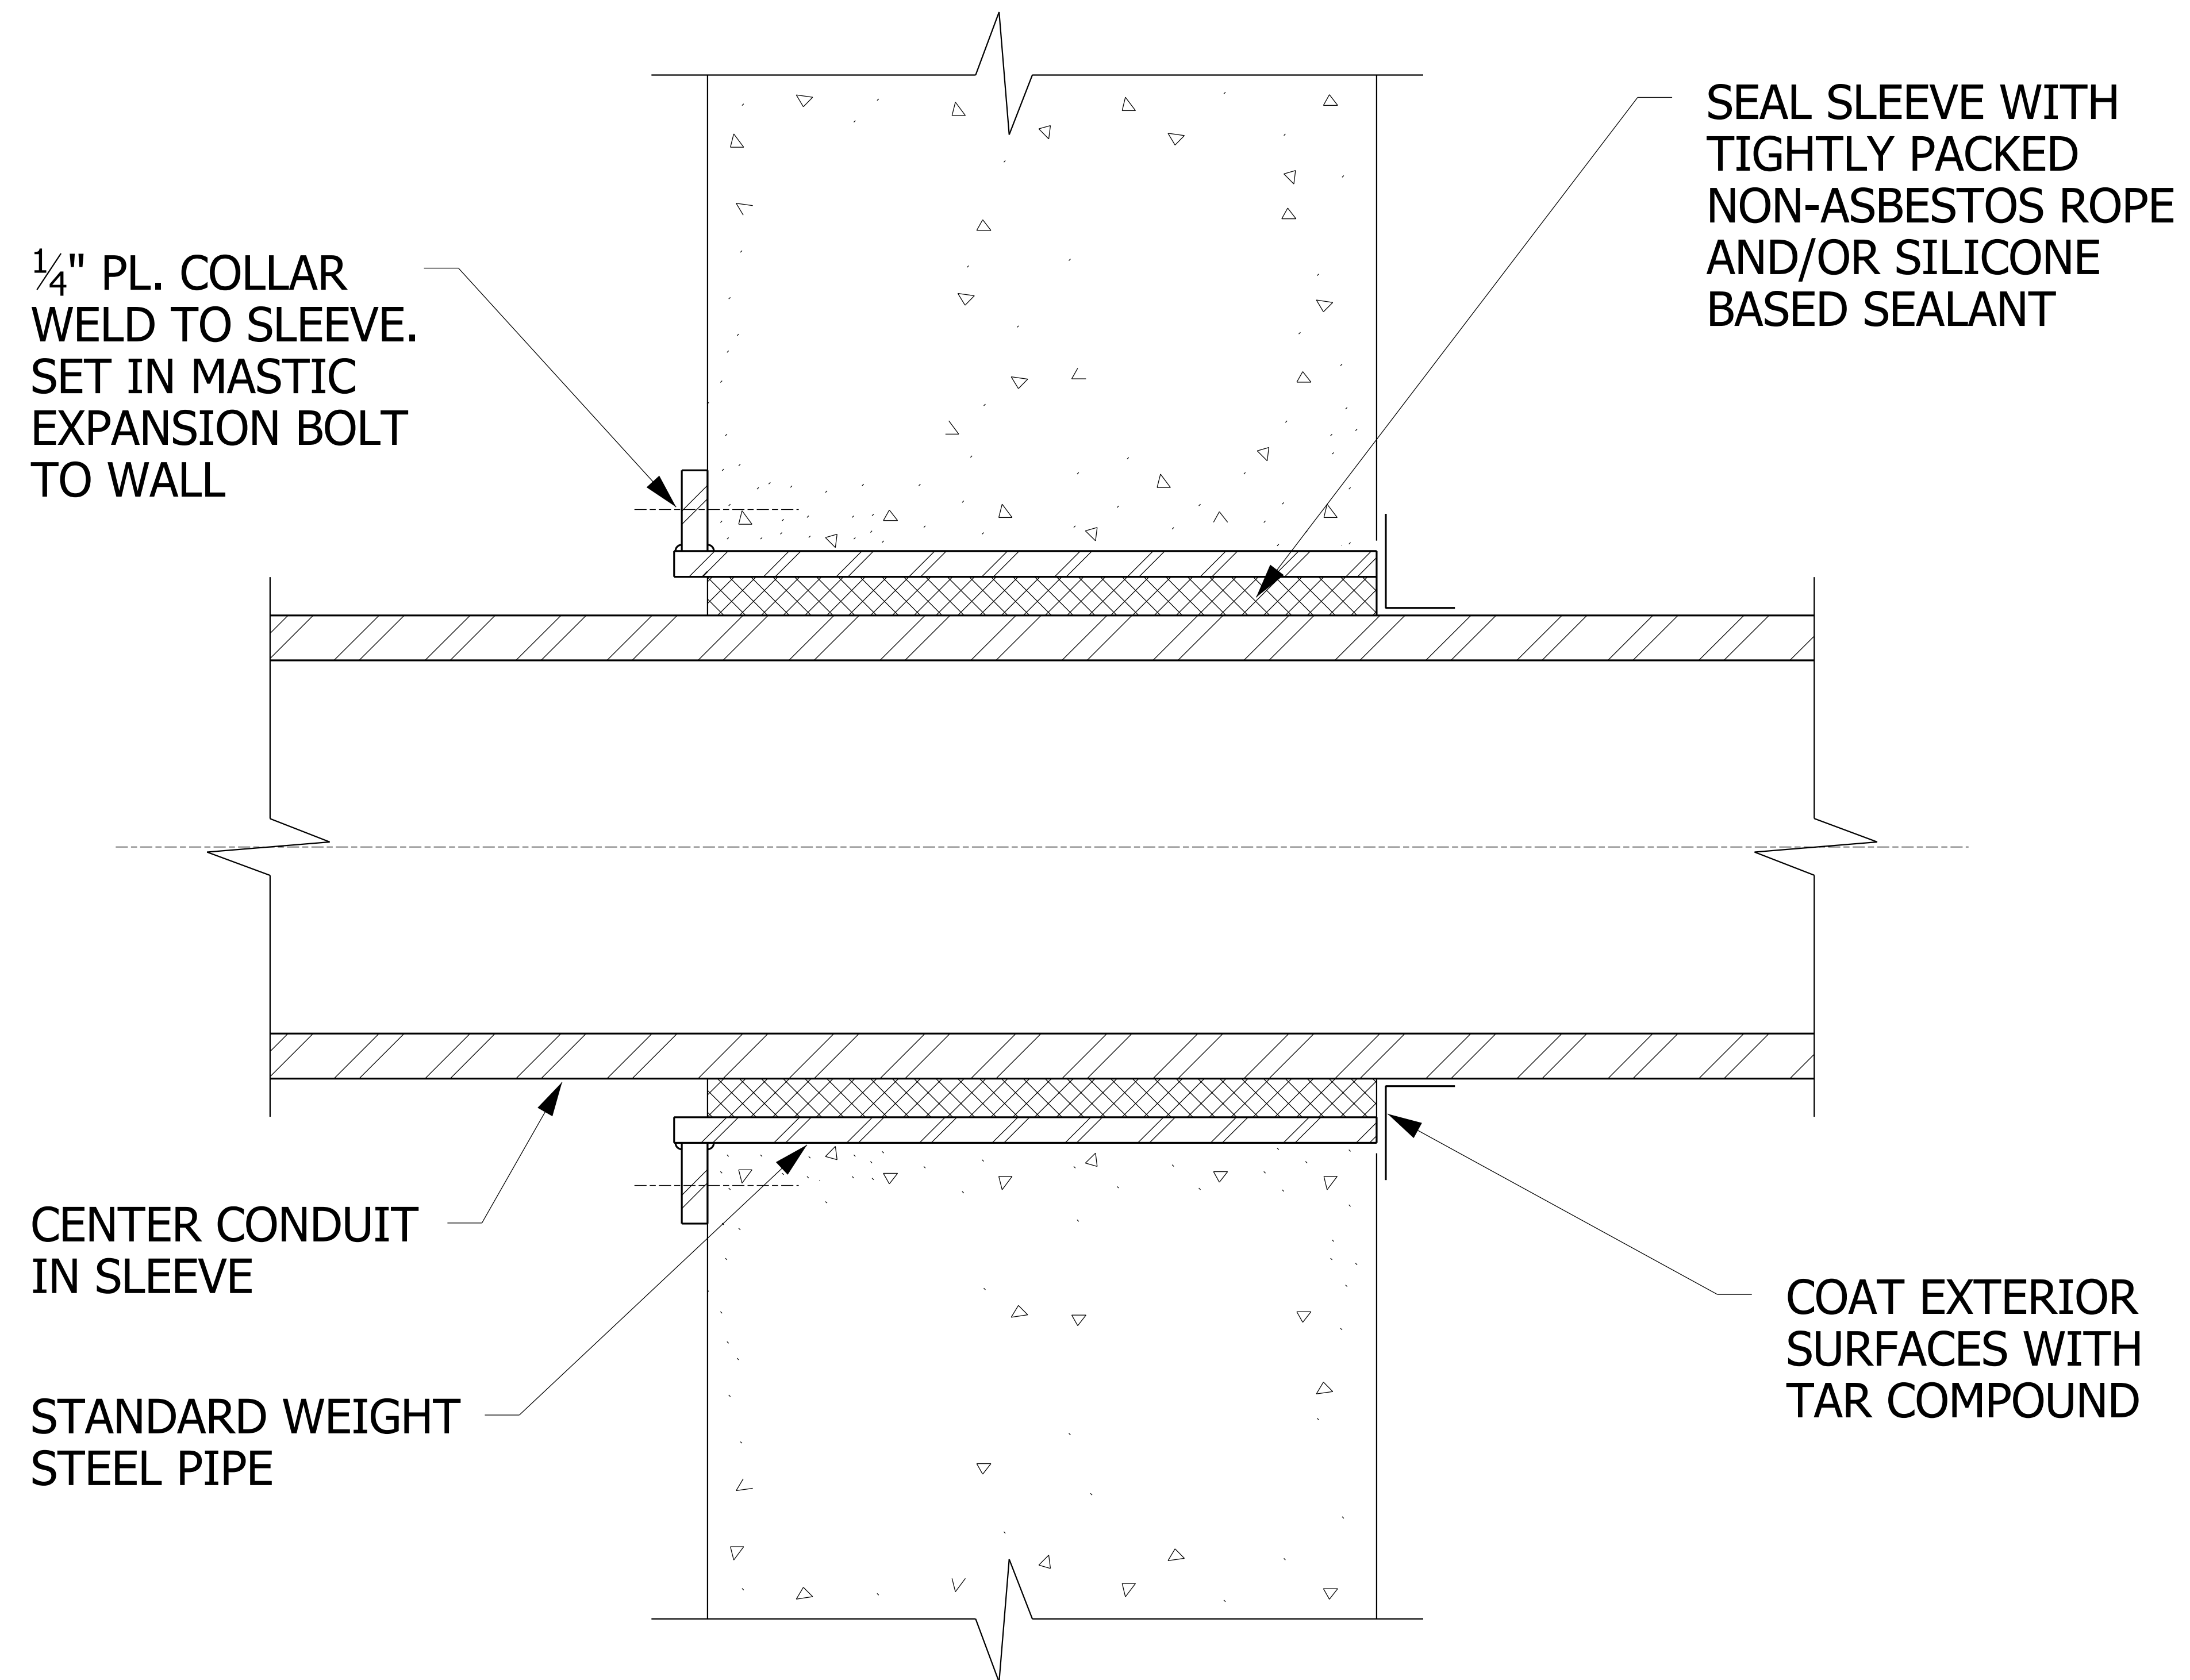

CONDUIT THROUGH EXISTING EXTERIOR WALL

NO SCALE

26053310.dgn