


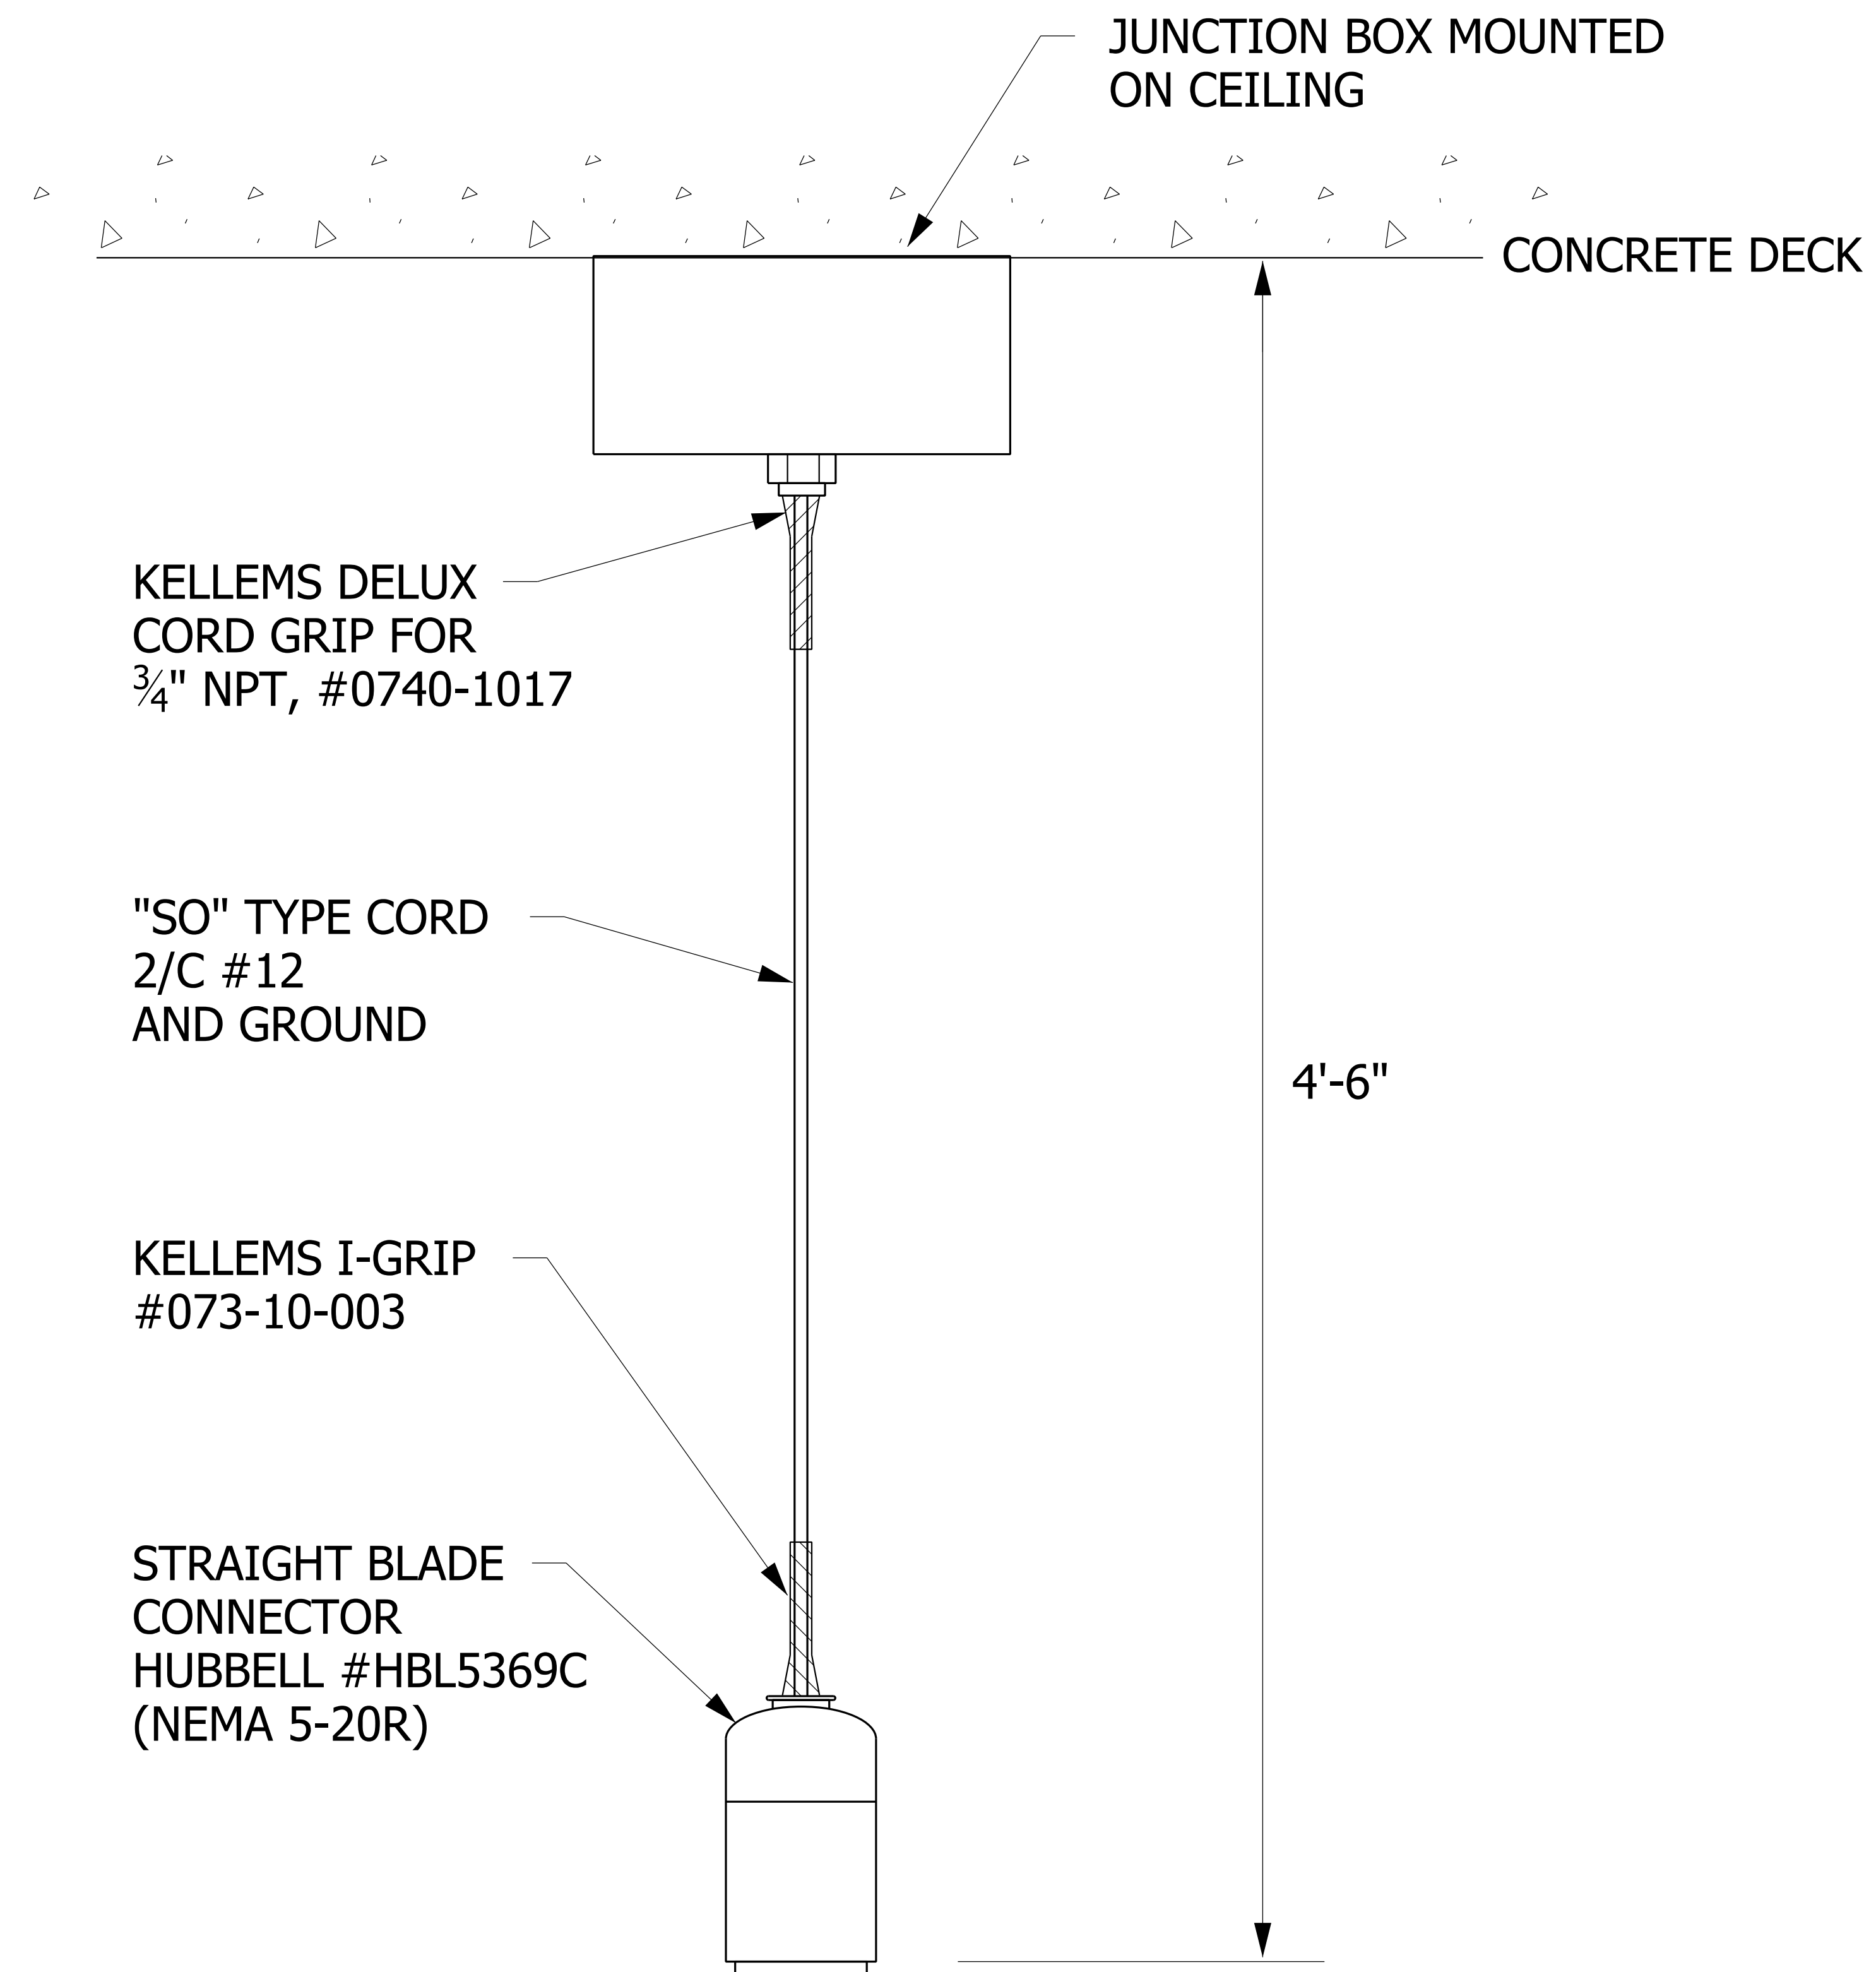

HANGING RECEPTACLE INSTALLATION DETAIL

NO SCALE

26053325.dgn