



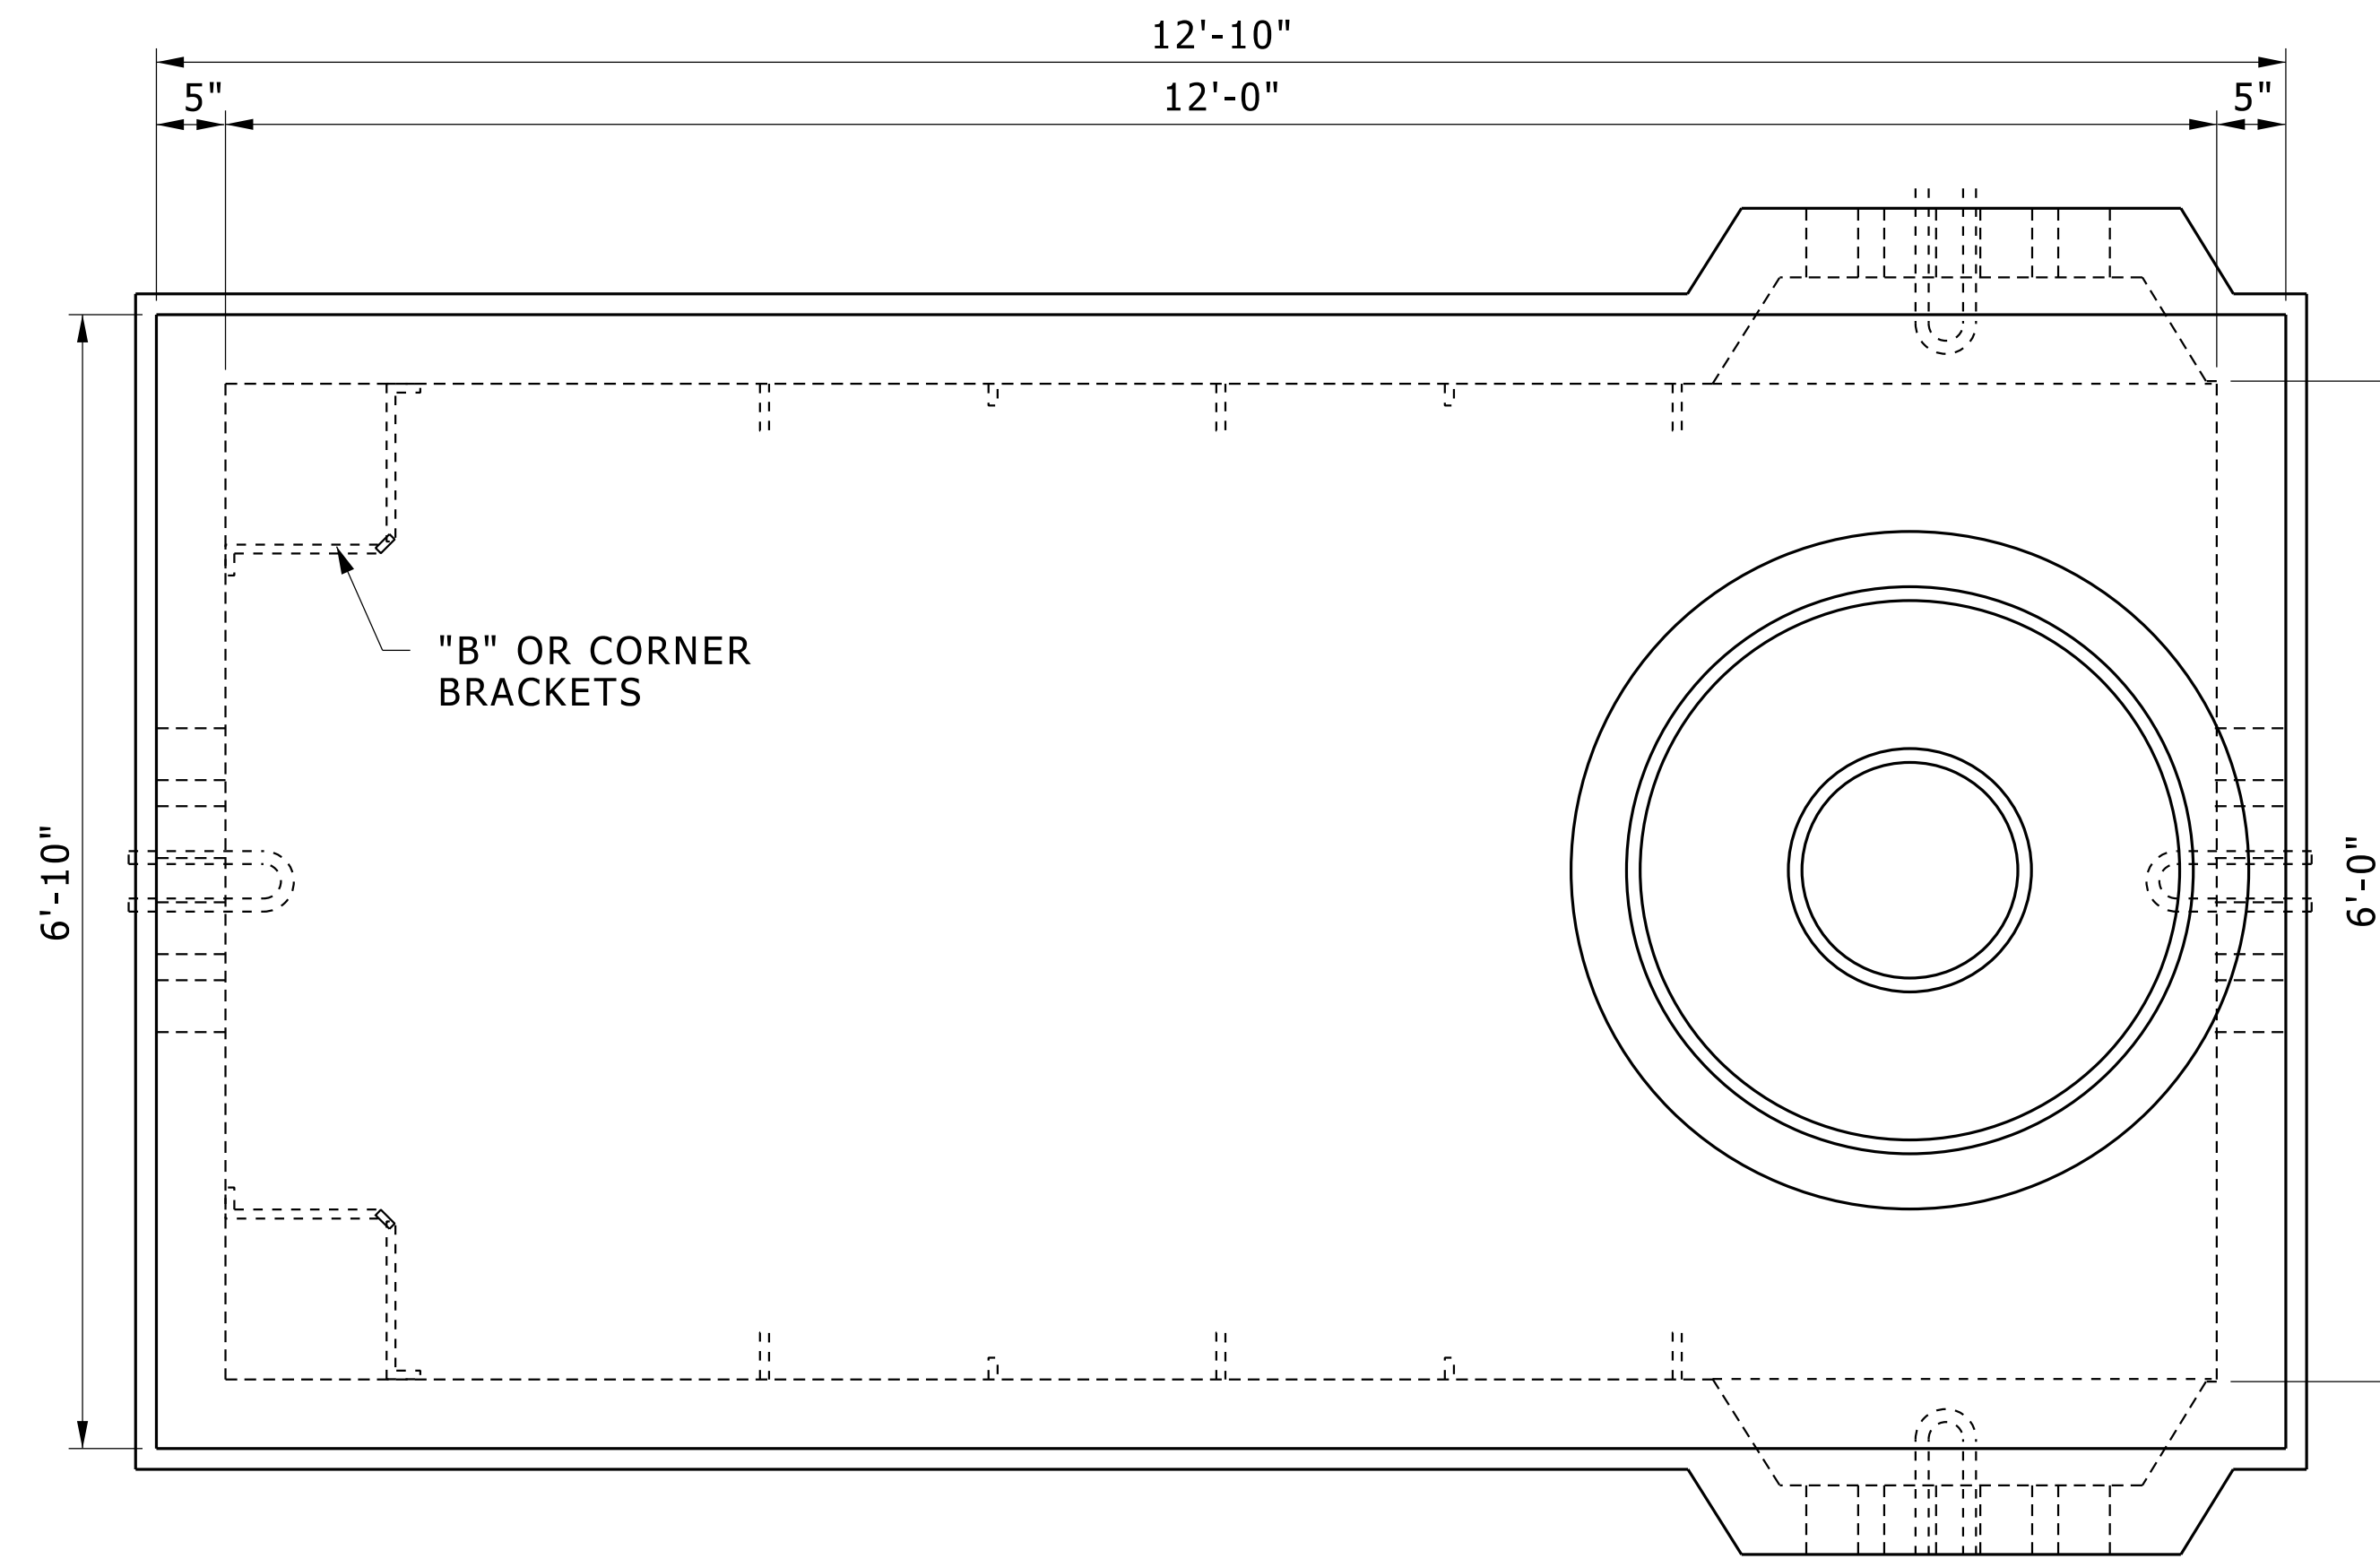

HARDWARE PACKAGE

"S" BRACKETS	24
"B" BRACKETS	8
47 HOLE RACKS	14
1/2" X 13 X 1/4" BOLTS	64
12" X 13 X 1/4" BOLTS	32
8' LADDER	1
MANHOLE STEPS	1

H-20 HIGHWAY - BRIDGE LOADING
4500 P.S.I. CONCRETE @ 28 DAYS
WATER TIGHT SEALANT IS PROVIDED.

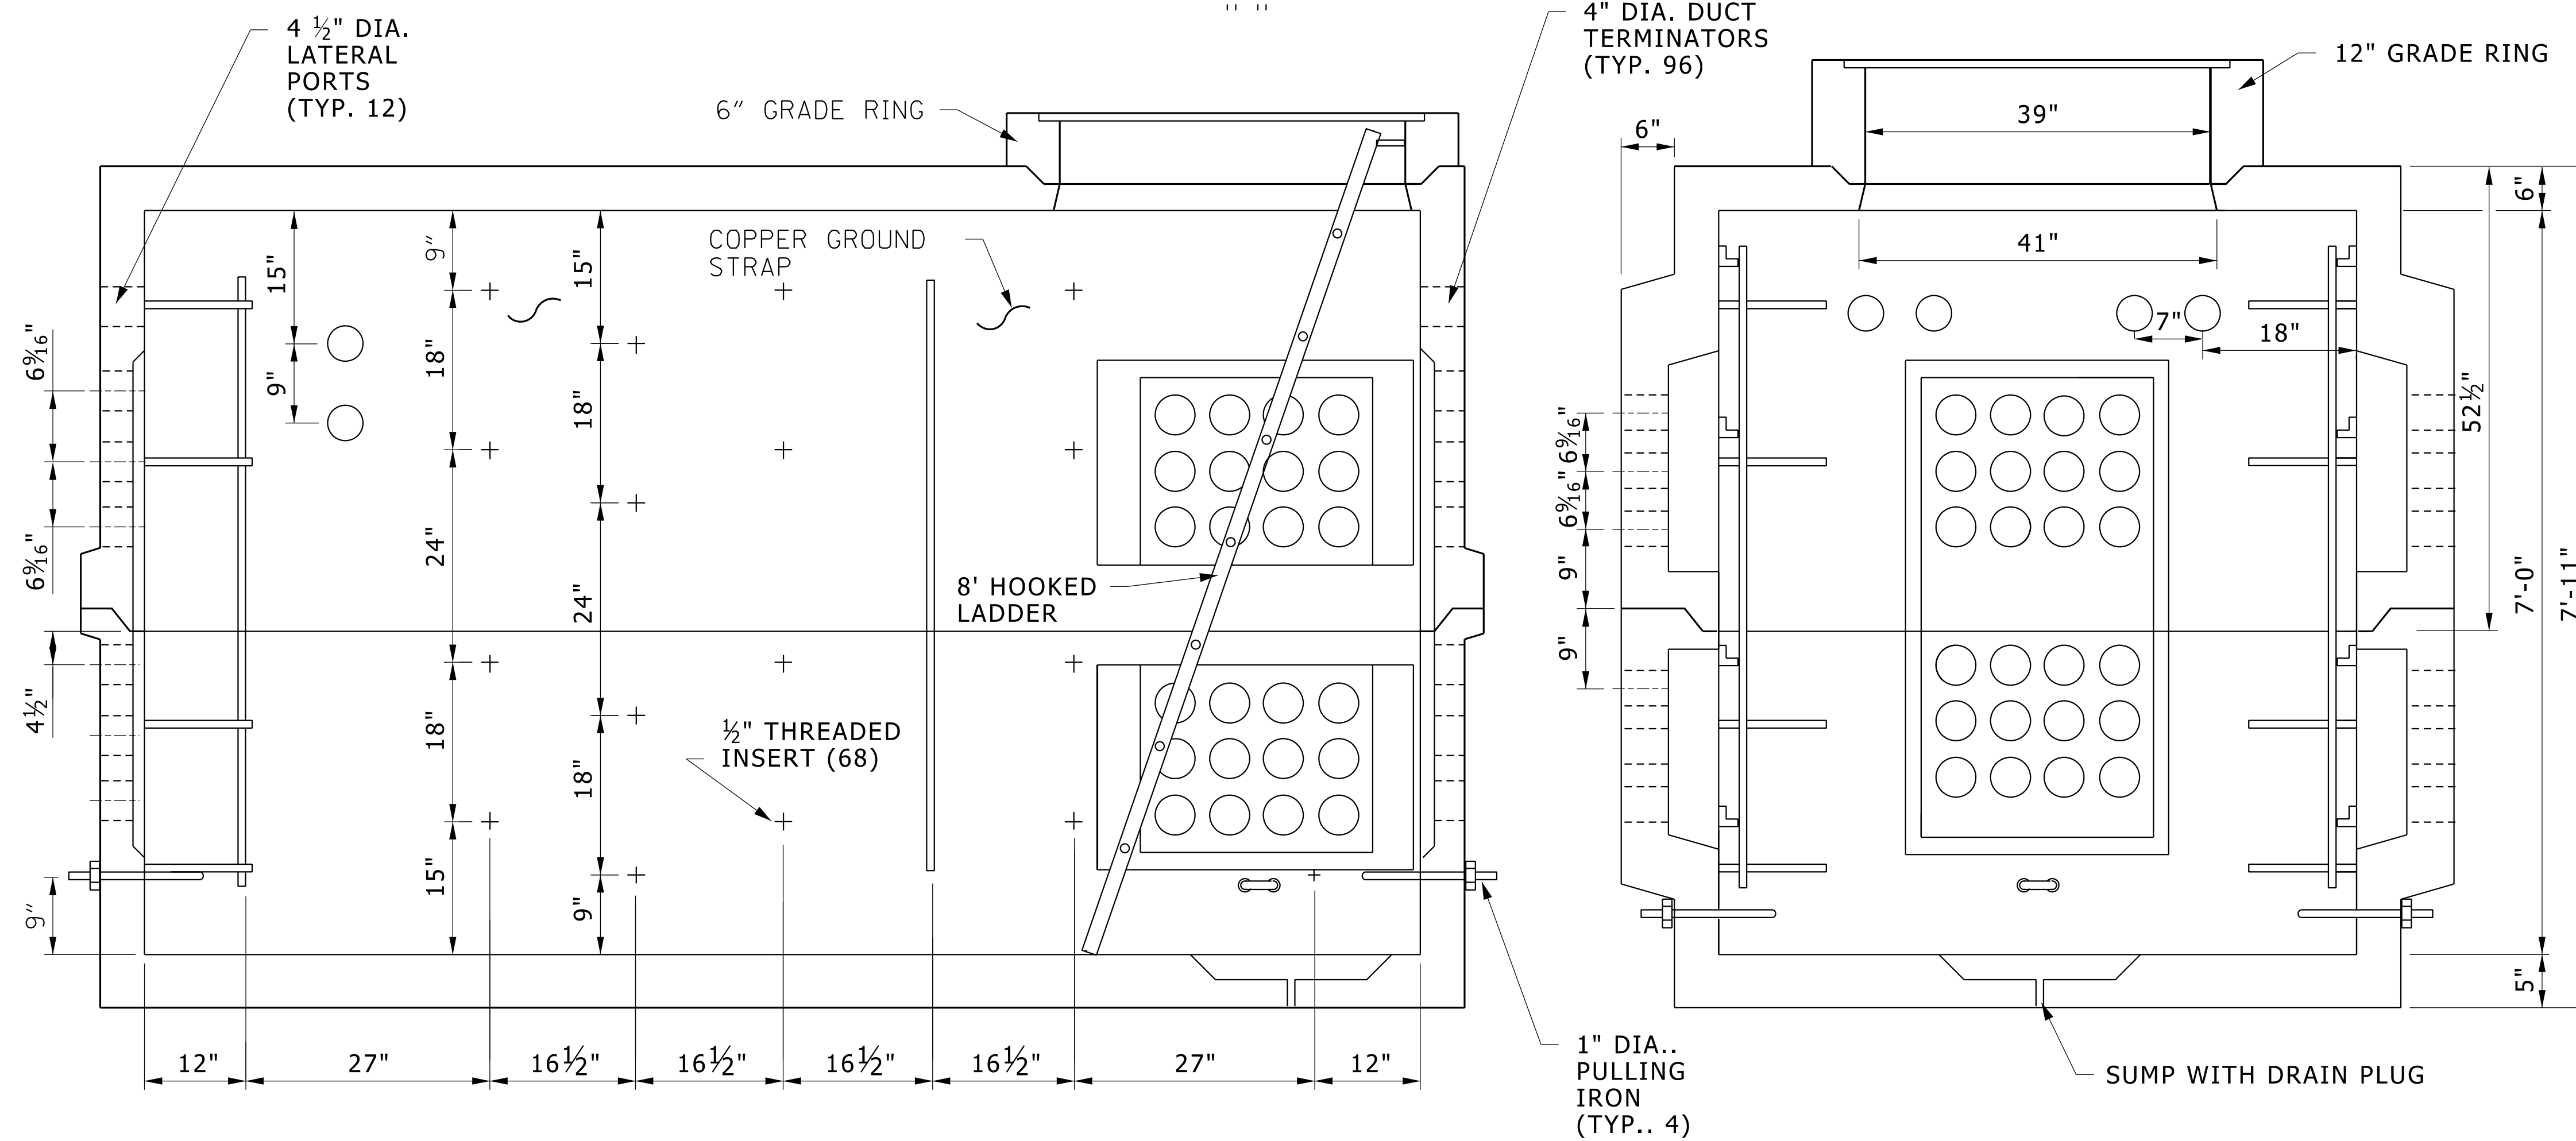

12' x 6' x 7' DETROIT EDISON MANHOLE

NO SCALE

26054308.dgn