


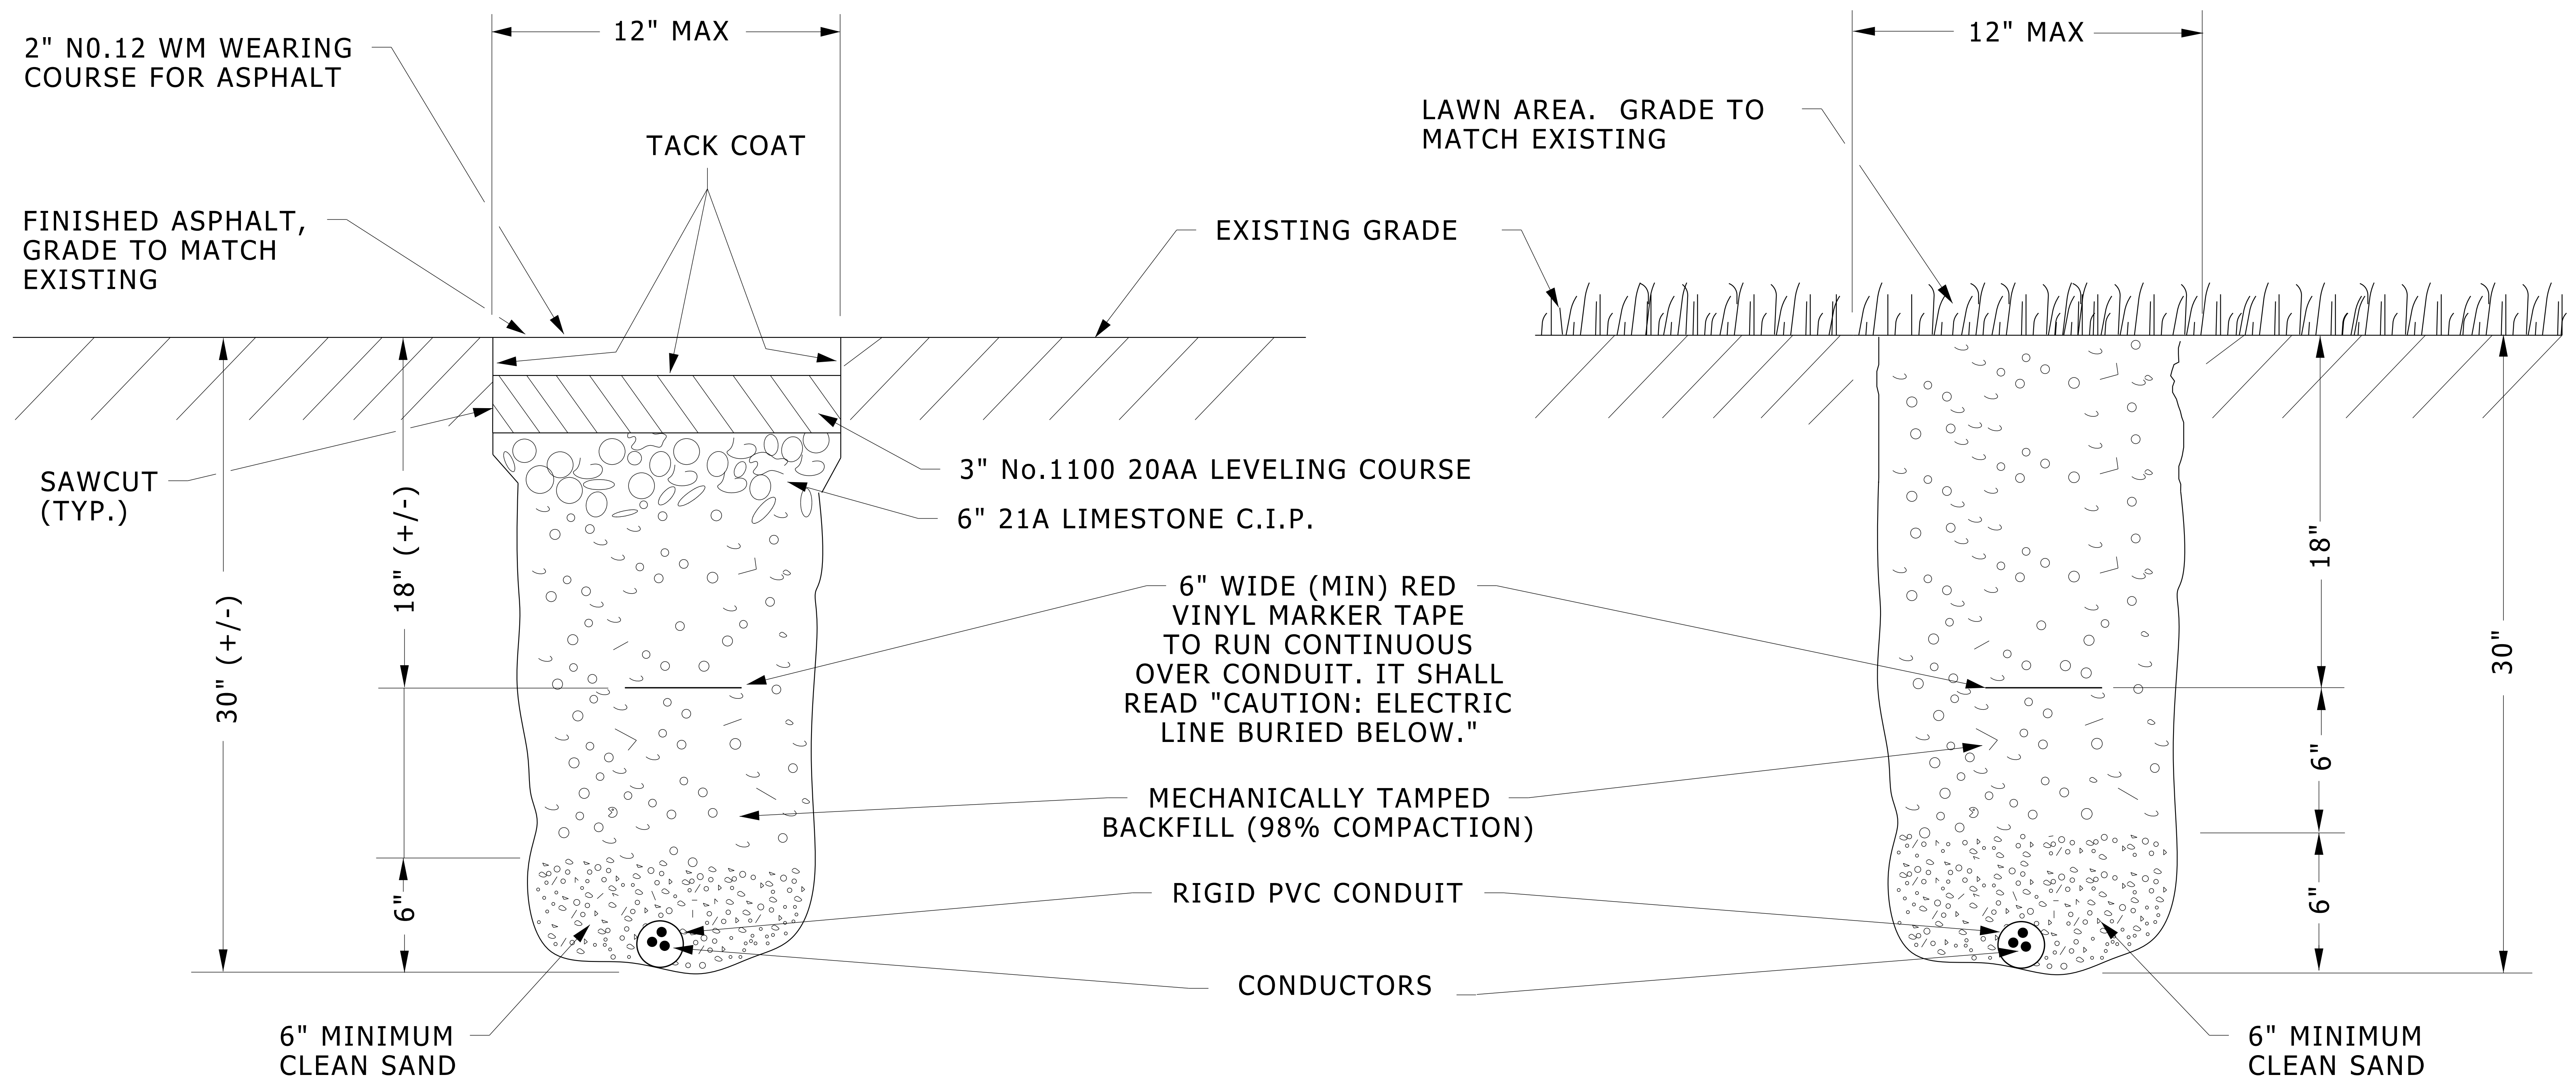

TYPICAL TRENCH DETAIL

NO SCALE