


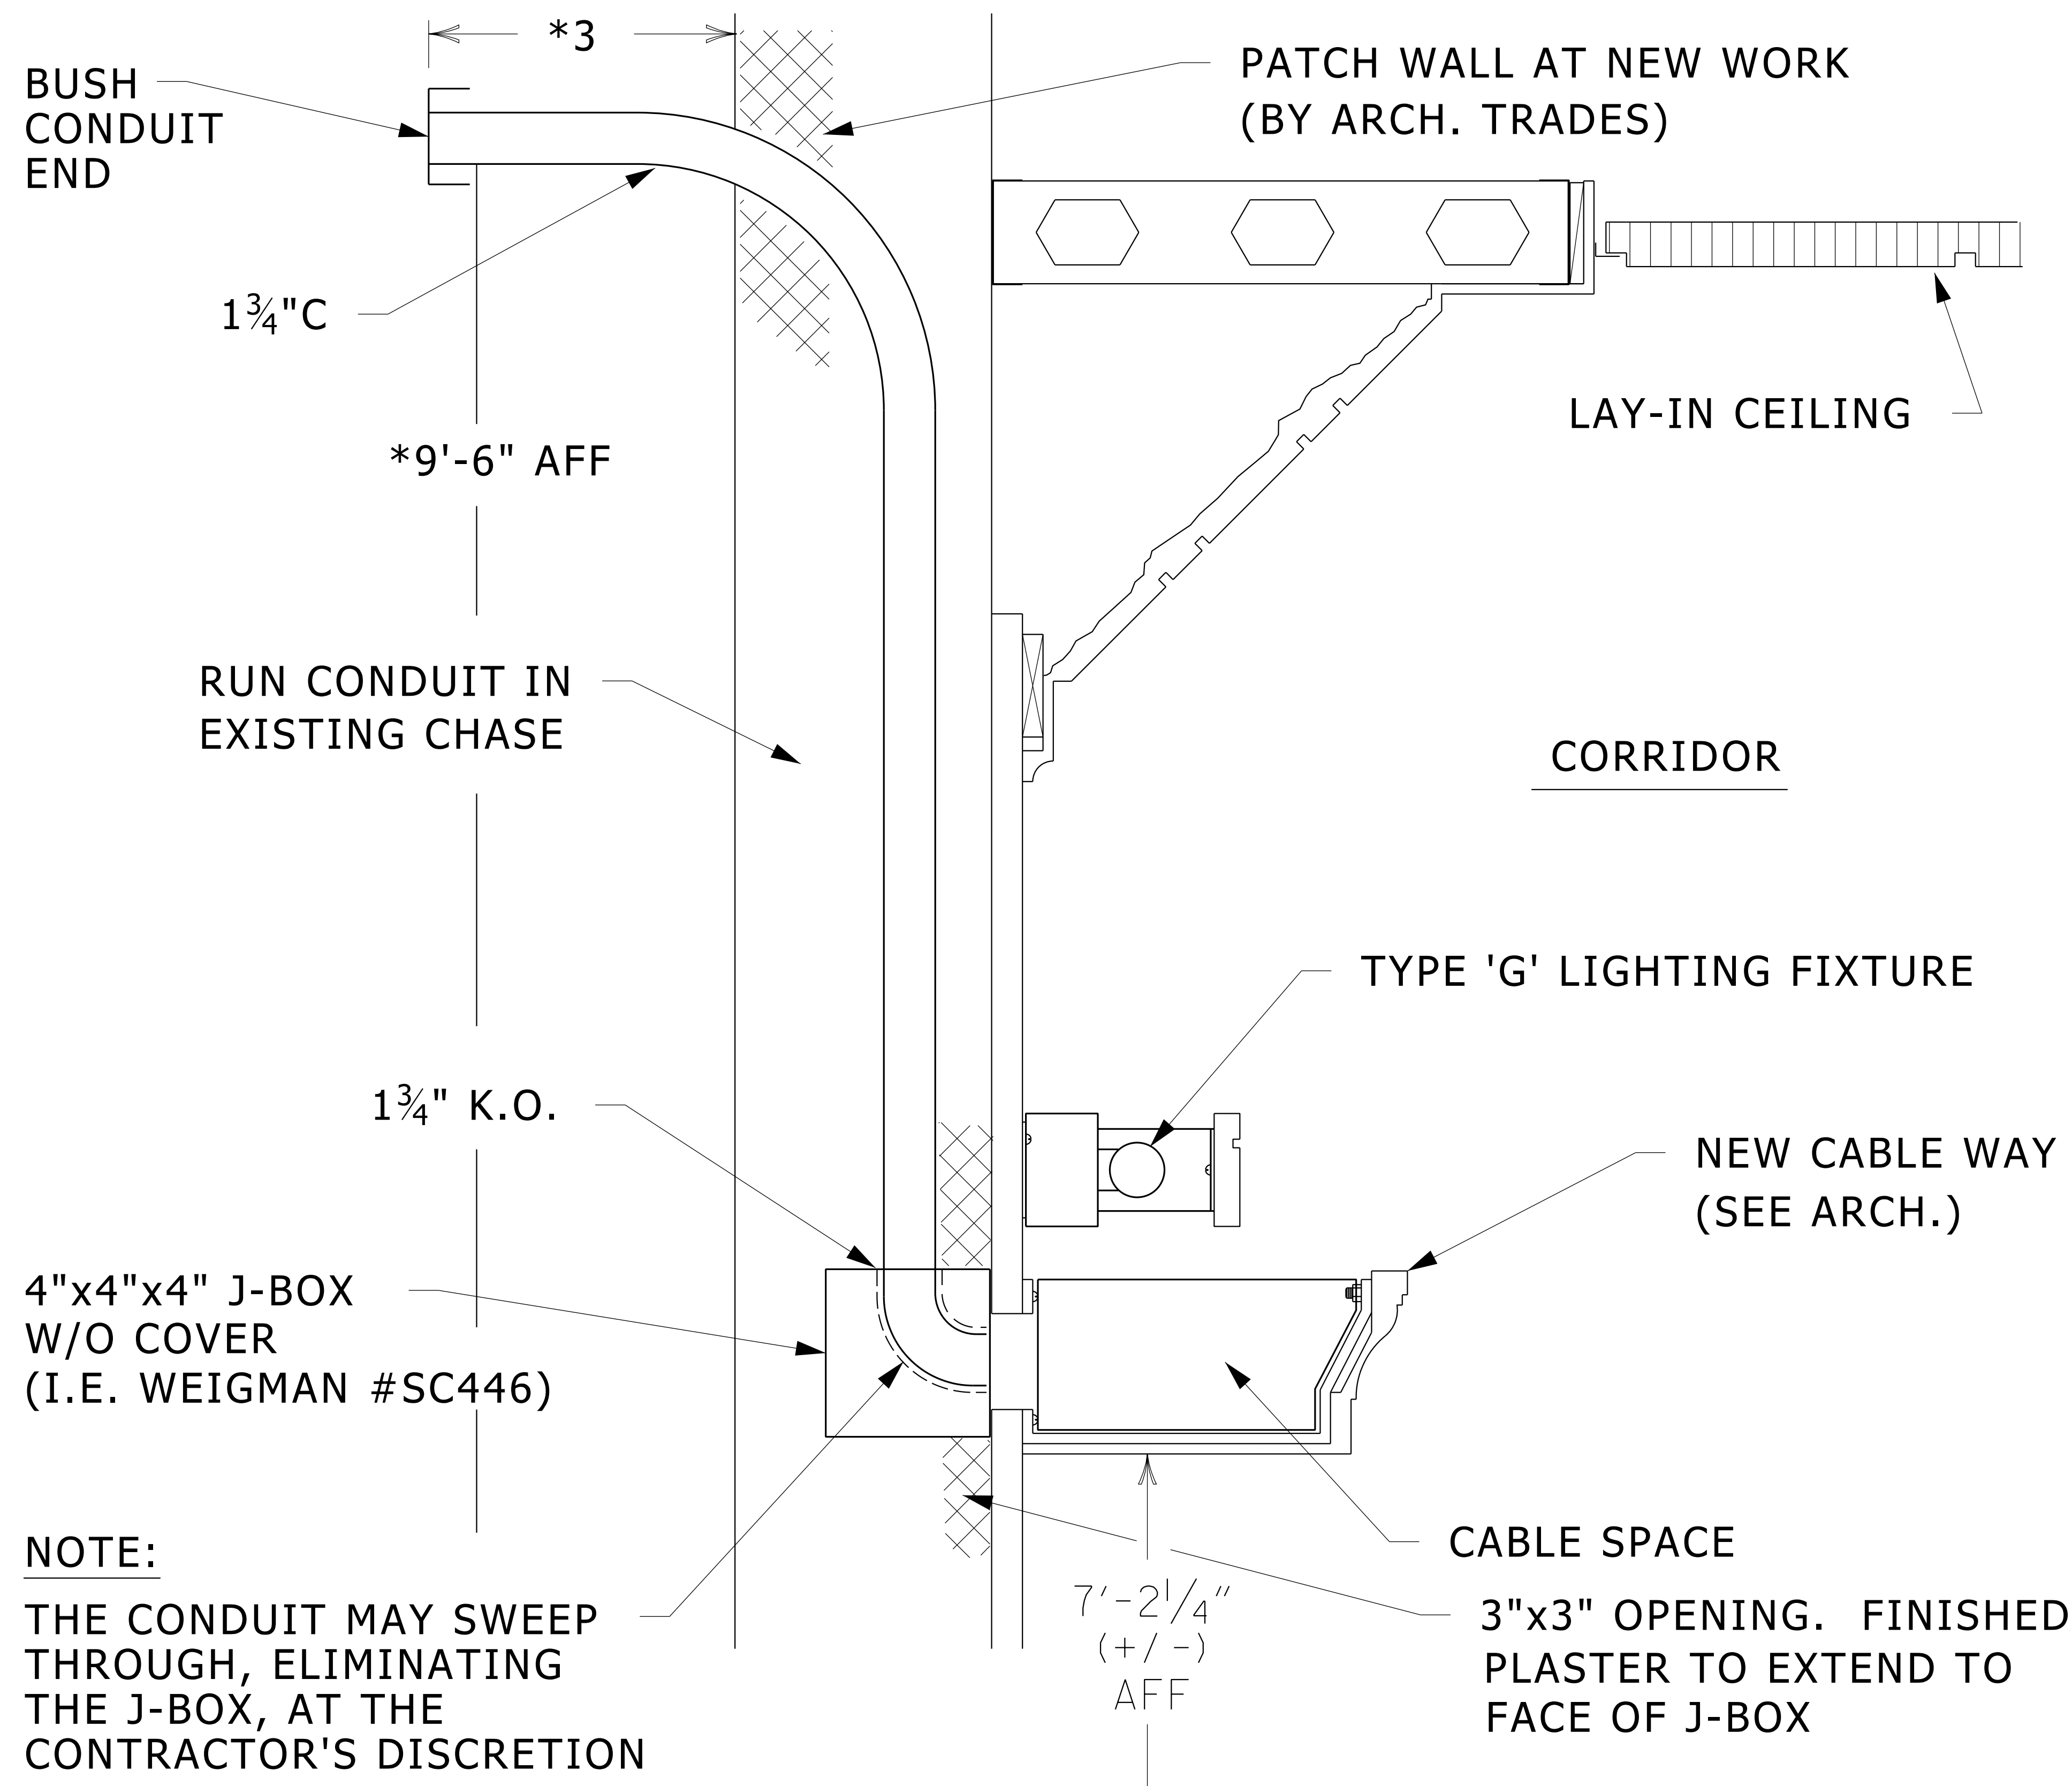

CABLE WAY/HALLWAY COVE LIGHT DETAIL

NO SCALE

26510008.dgn