


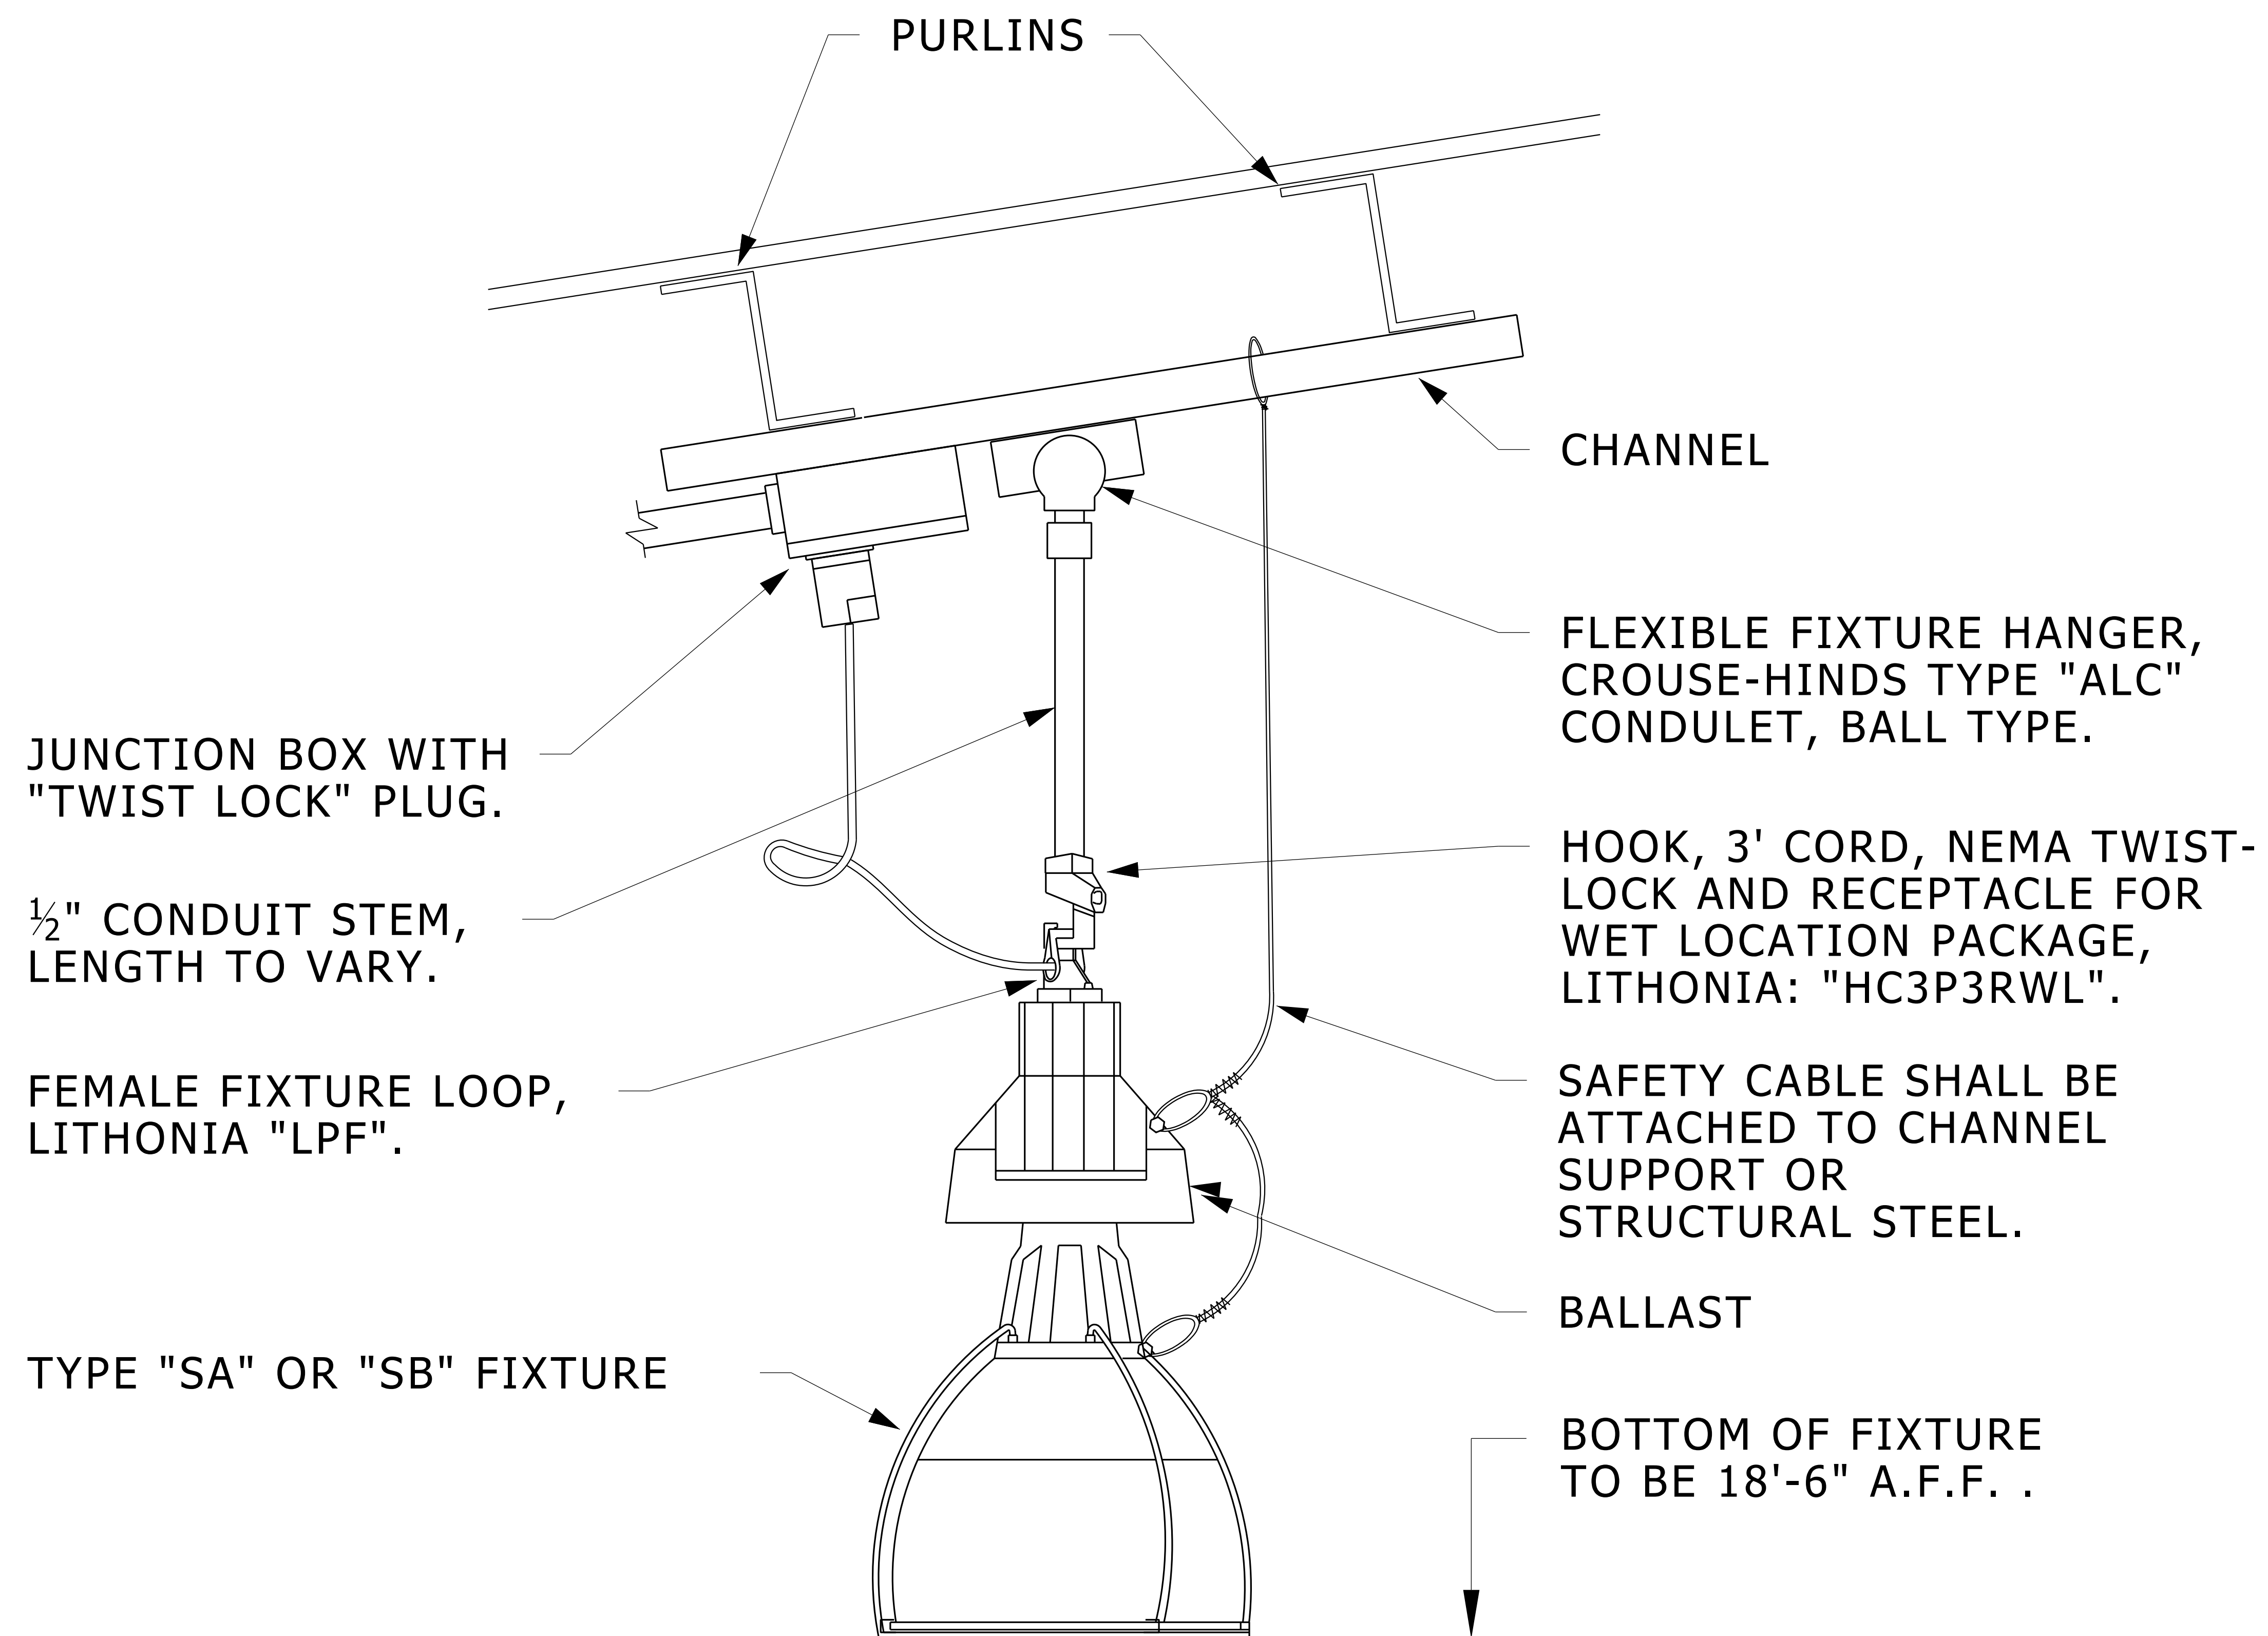

HIGH BAY FIXTURE MOUNTING

N.T.S.

26510014.dgn