


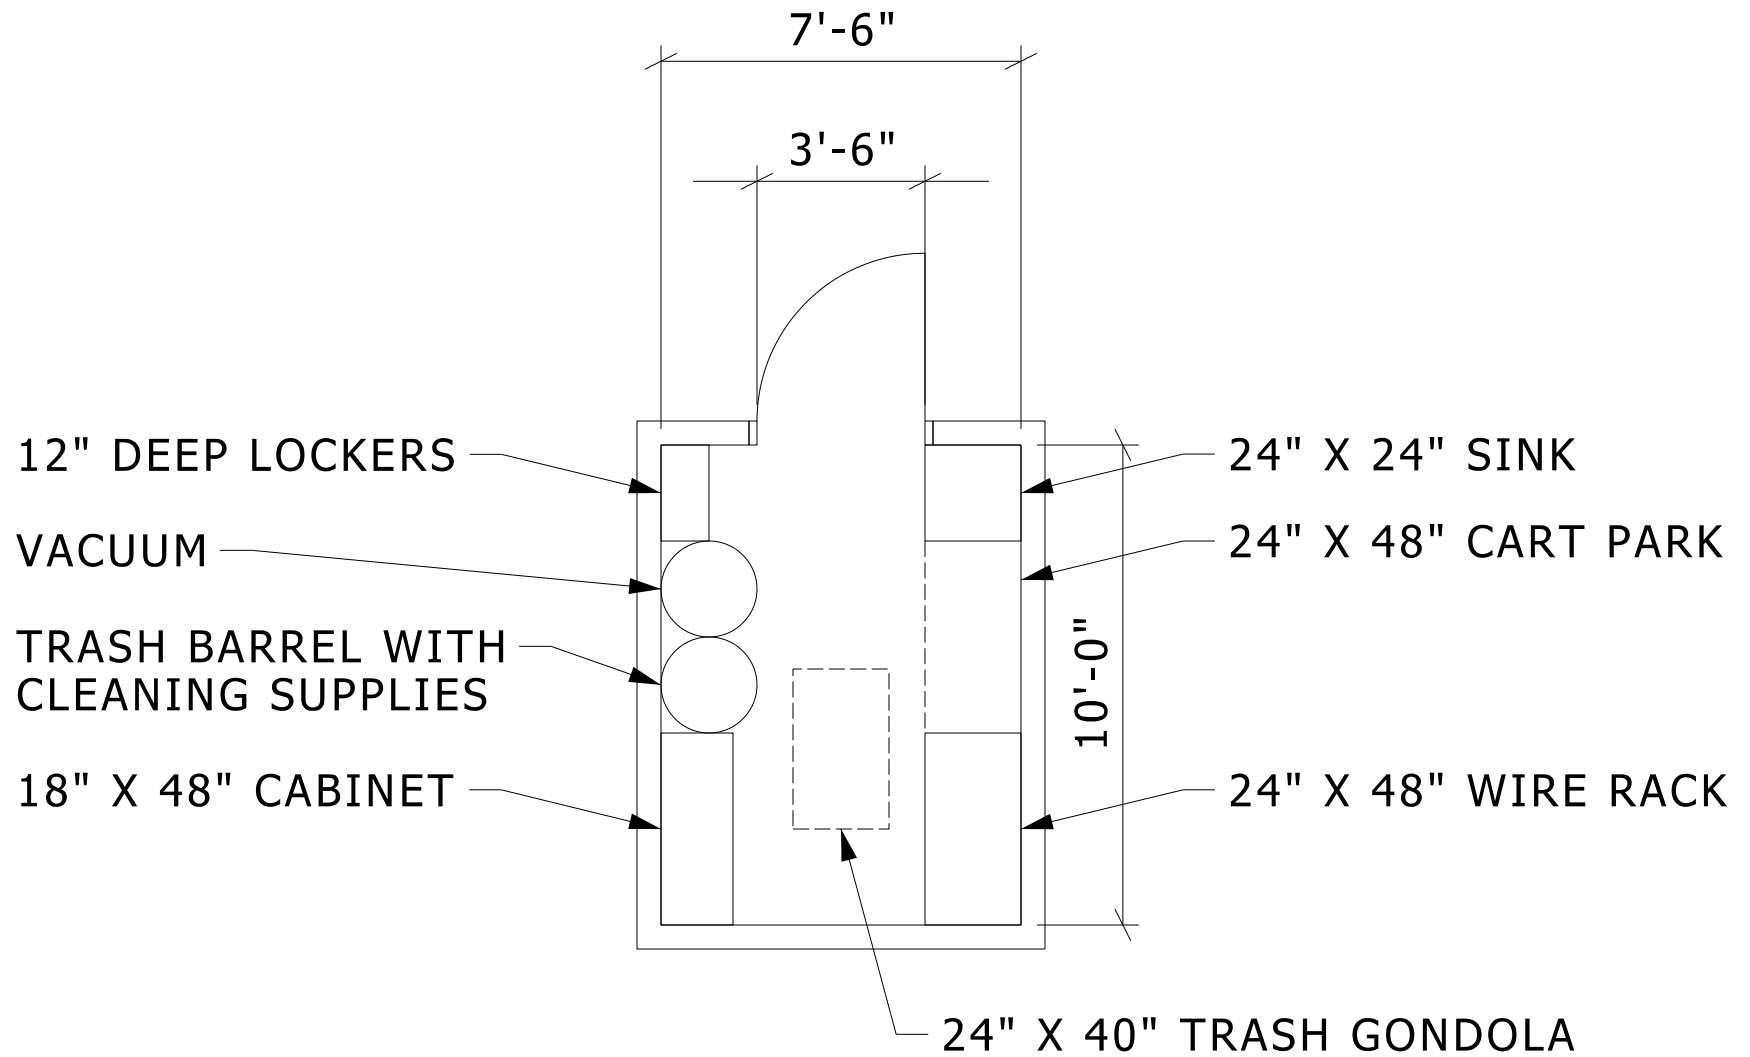

CUSTODIAL ROOM