


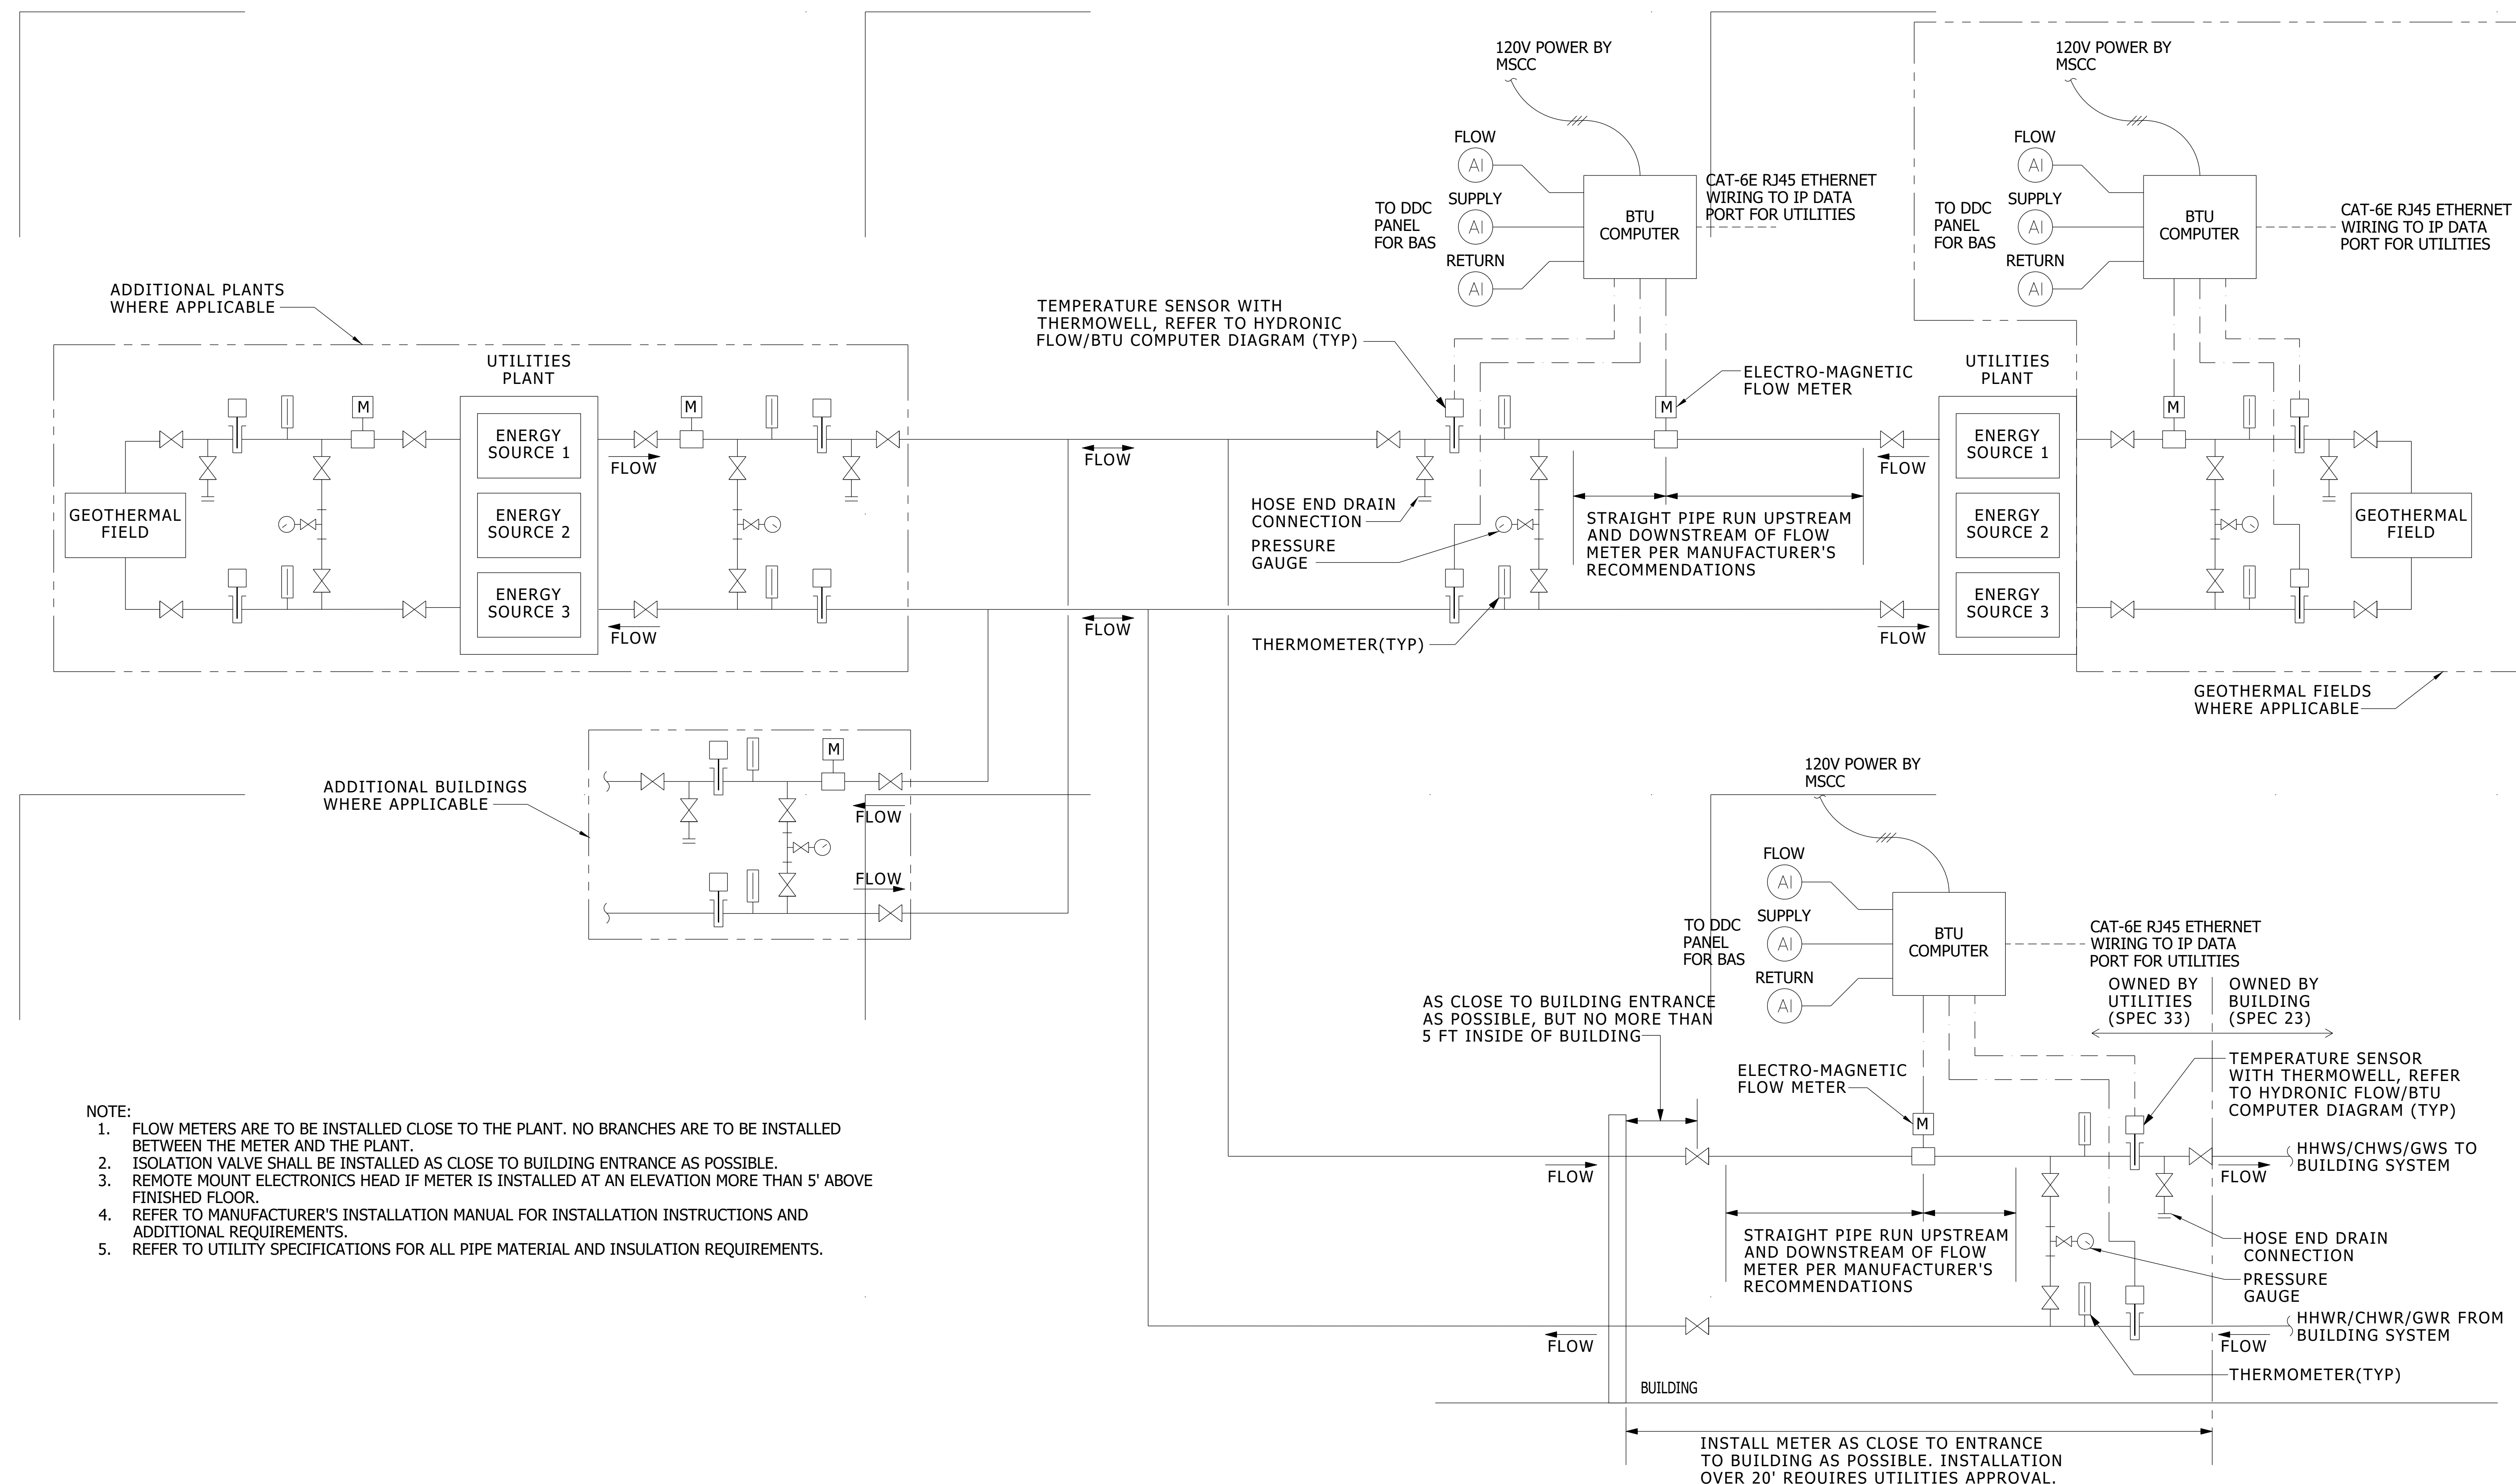

MULTIPLE UTILITIES PLANT HYDRONIC FLOW METER PIPING DIAGRAM

NO SCALE

MD 336333 004 2025-XX-XX

DESIGNER NOTES:

1. REVISE DIAGRAM ON A PROJECT BASIS FOR ACCURATE UTILITIES PLANT EQUIPMENT AND BUILDING QUANTITIES.
2. PLANT AND BUILDING METERS ARE TO BE PROVIDED FOR EACH SYSTEM.