



Q:\AES\MECH\Mech Tech Teams\HVAC & Controls\Controls - AD HOC committee\M01 - Mech Controls Symbols Clean.dgn 9/17/2020 8:50:12 AM onecheez


DEVICE TAGGING

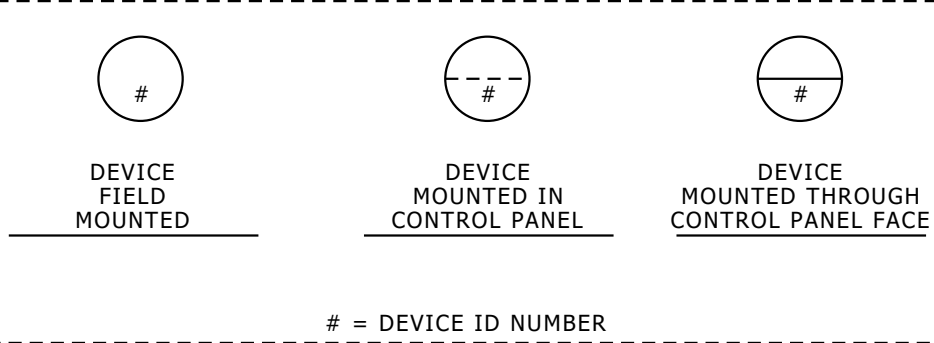


CONTROL VALVES

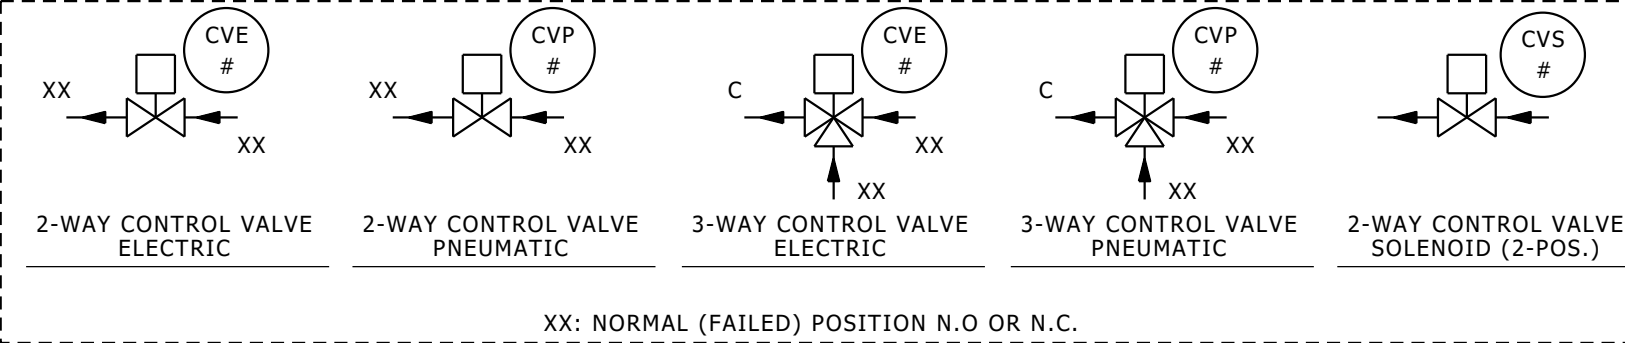


MISCELLANEOUS SYMBOLS

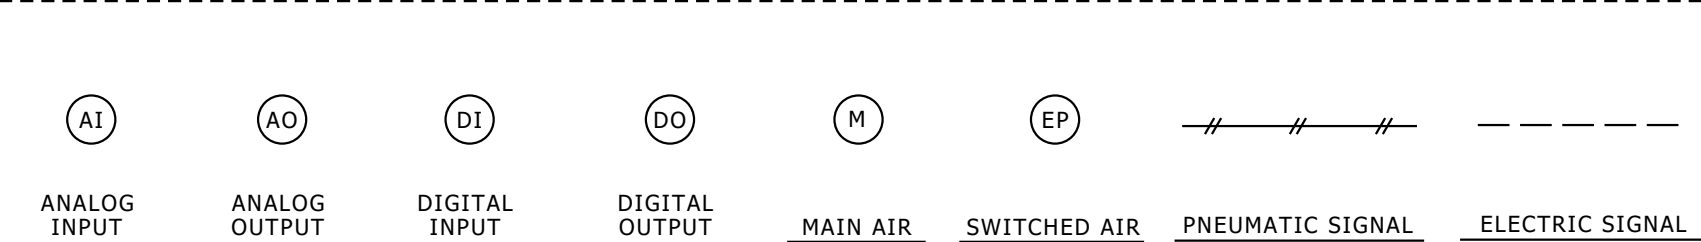


TEMPERATURE

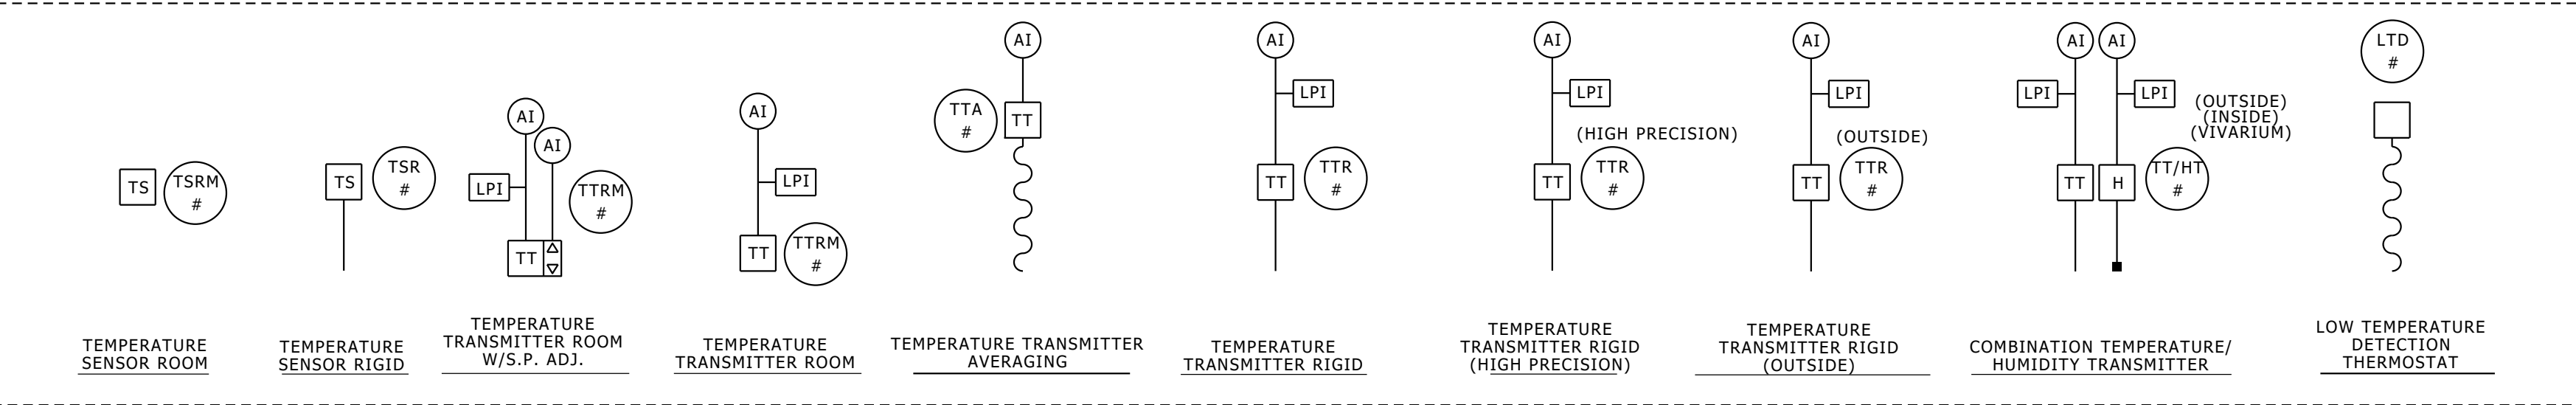


AIR HANDLER/ EXHAUST/LARGER EQUIP.

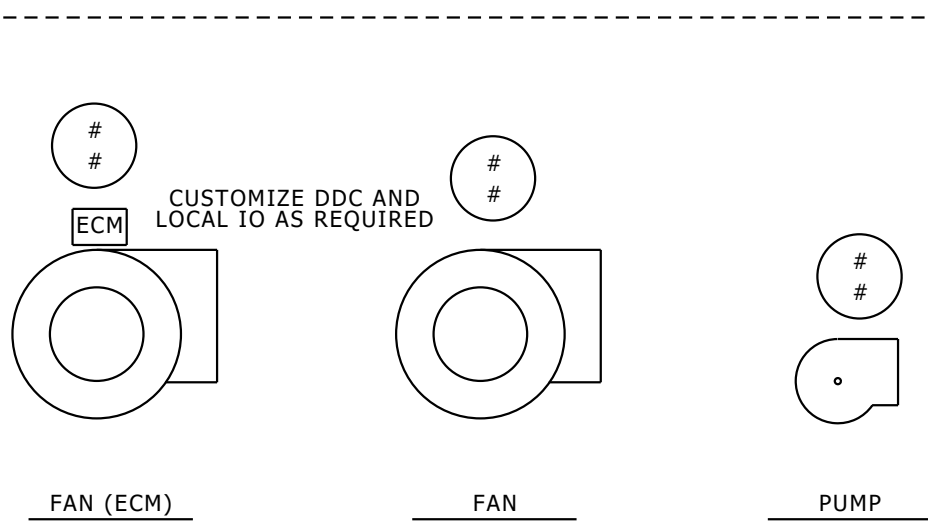


PRESSURE

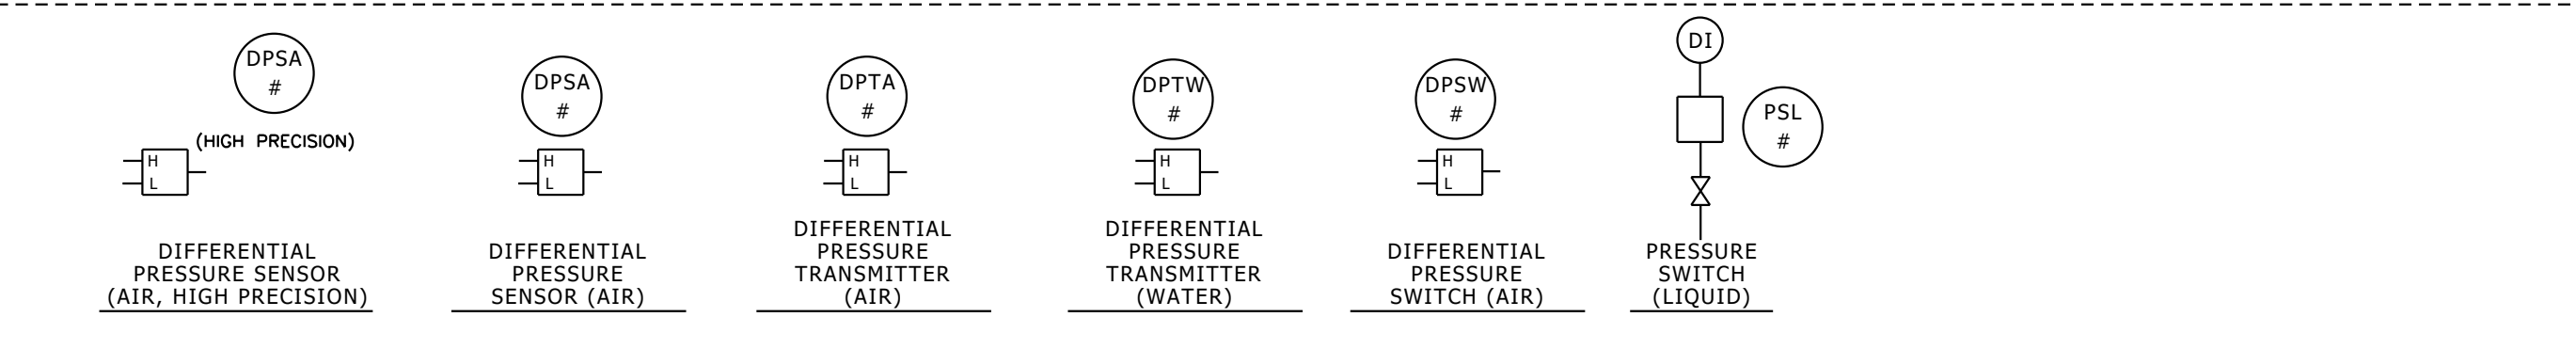


ELETRICAL & MISCELLANEOUS DEVICES

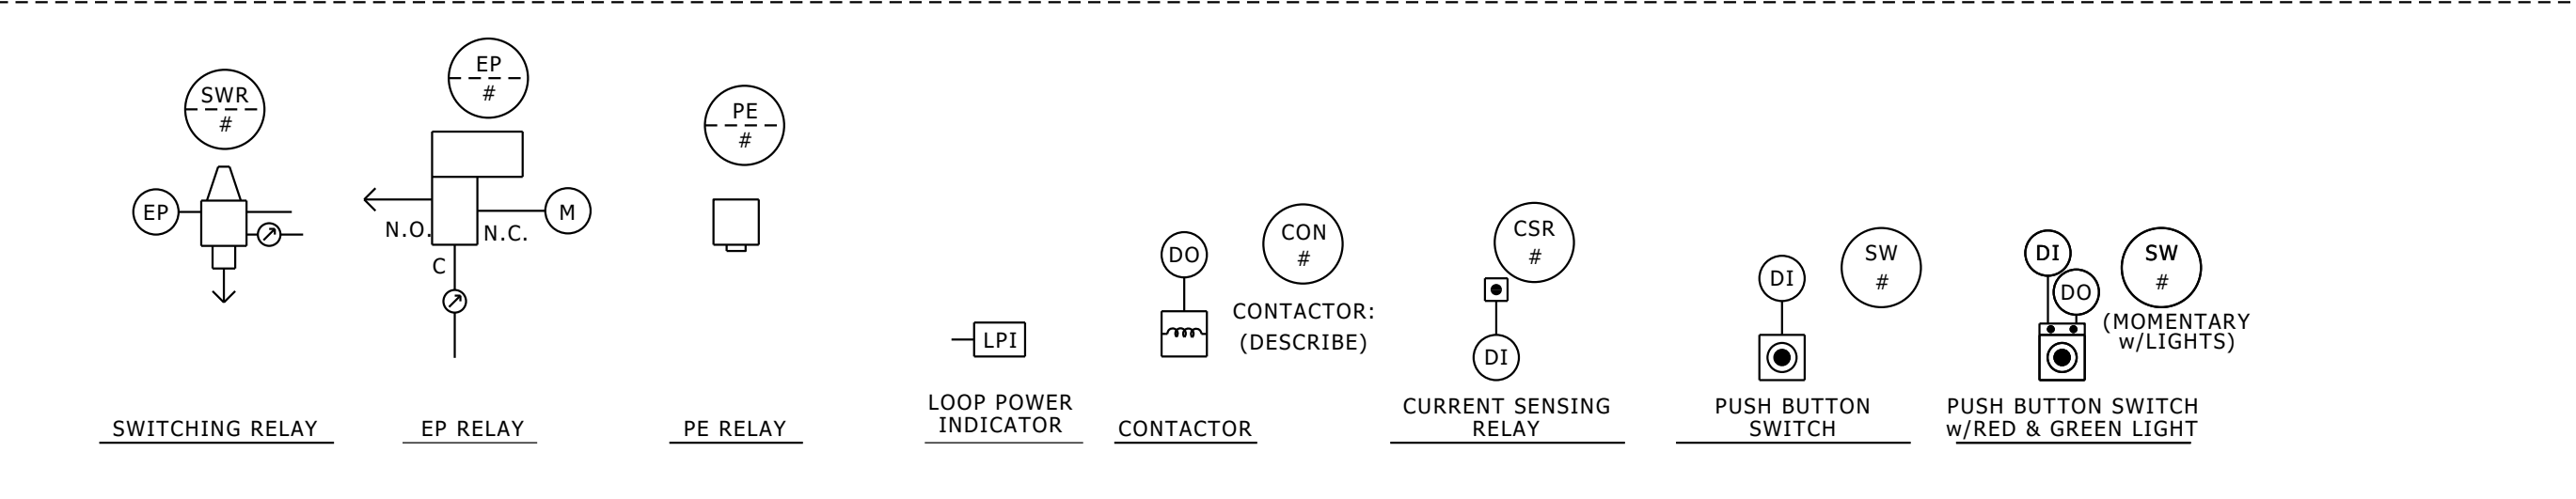



DAMPERS

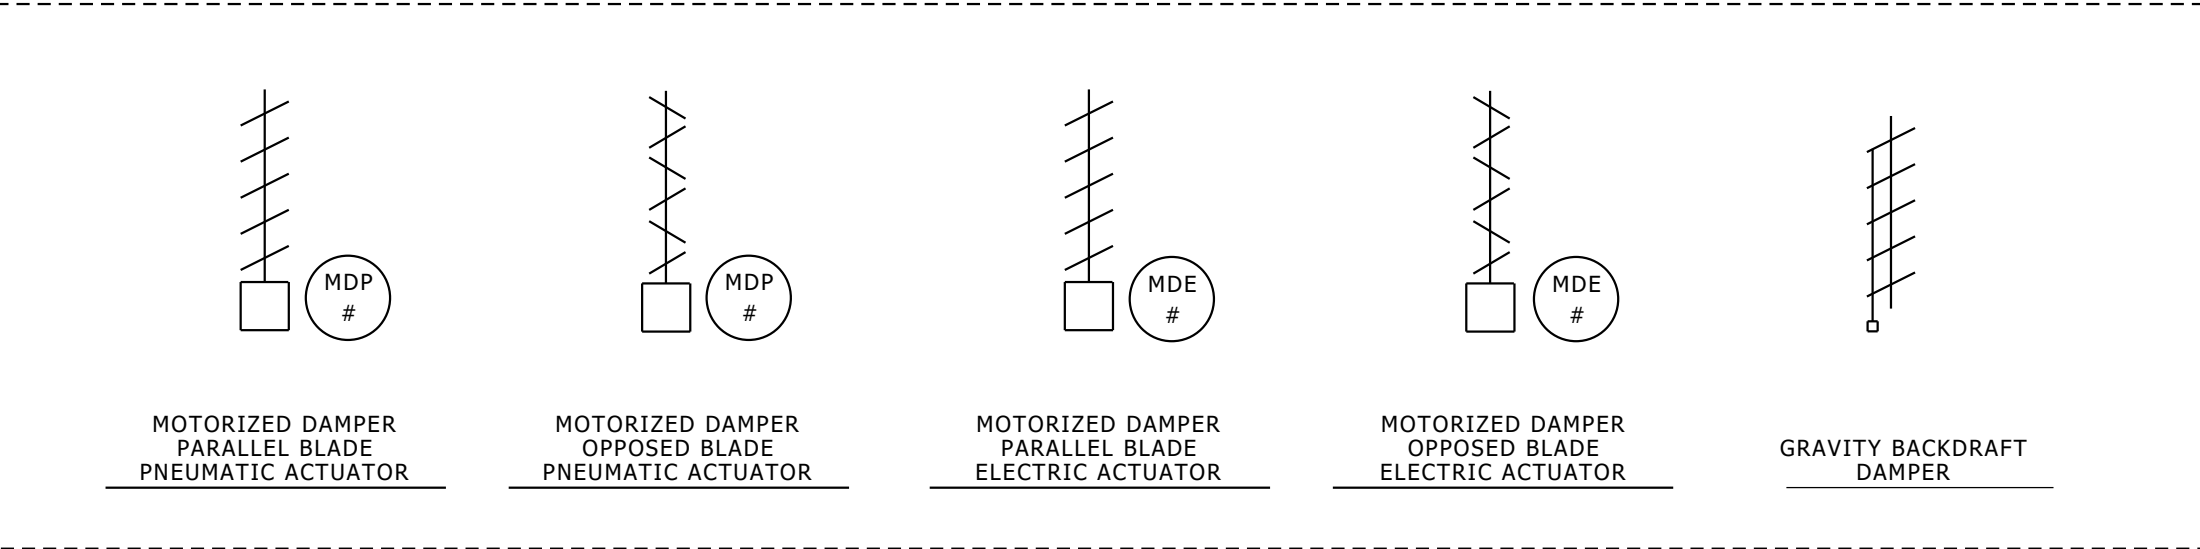

SPECIALTY INSTRUMENTS

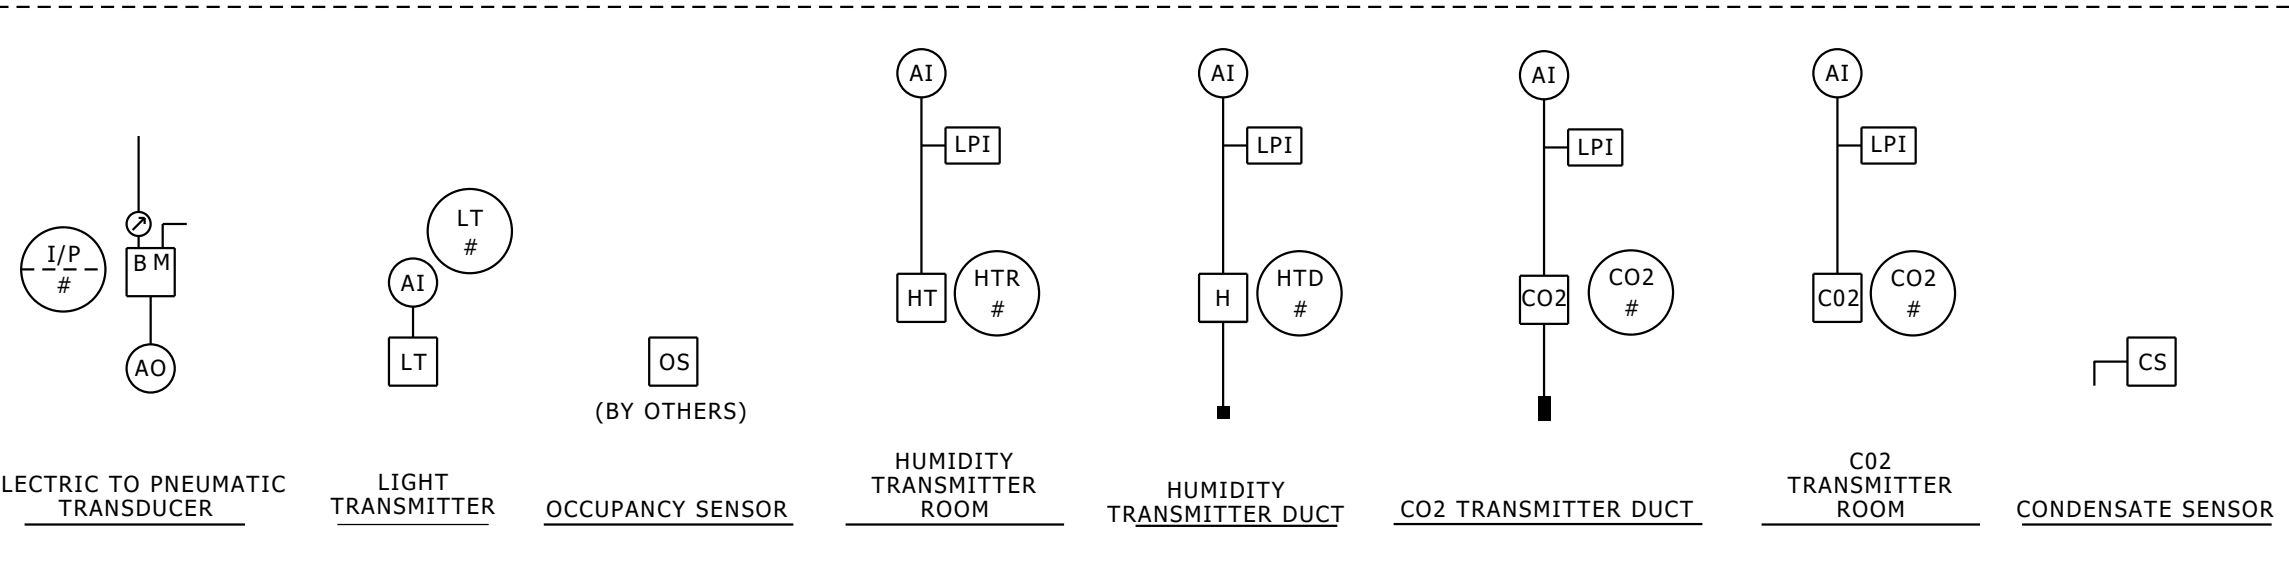

METERS

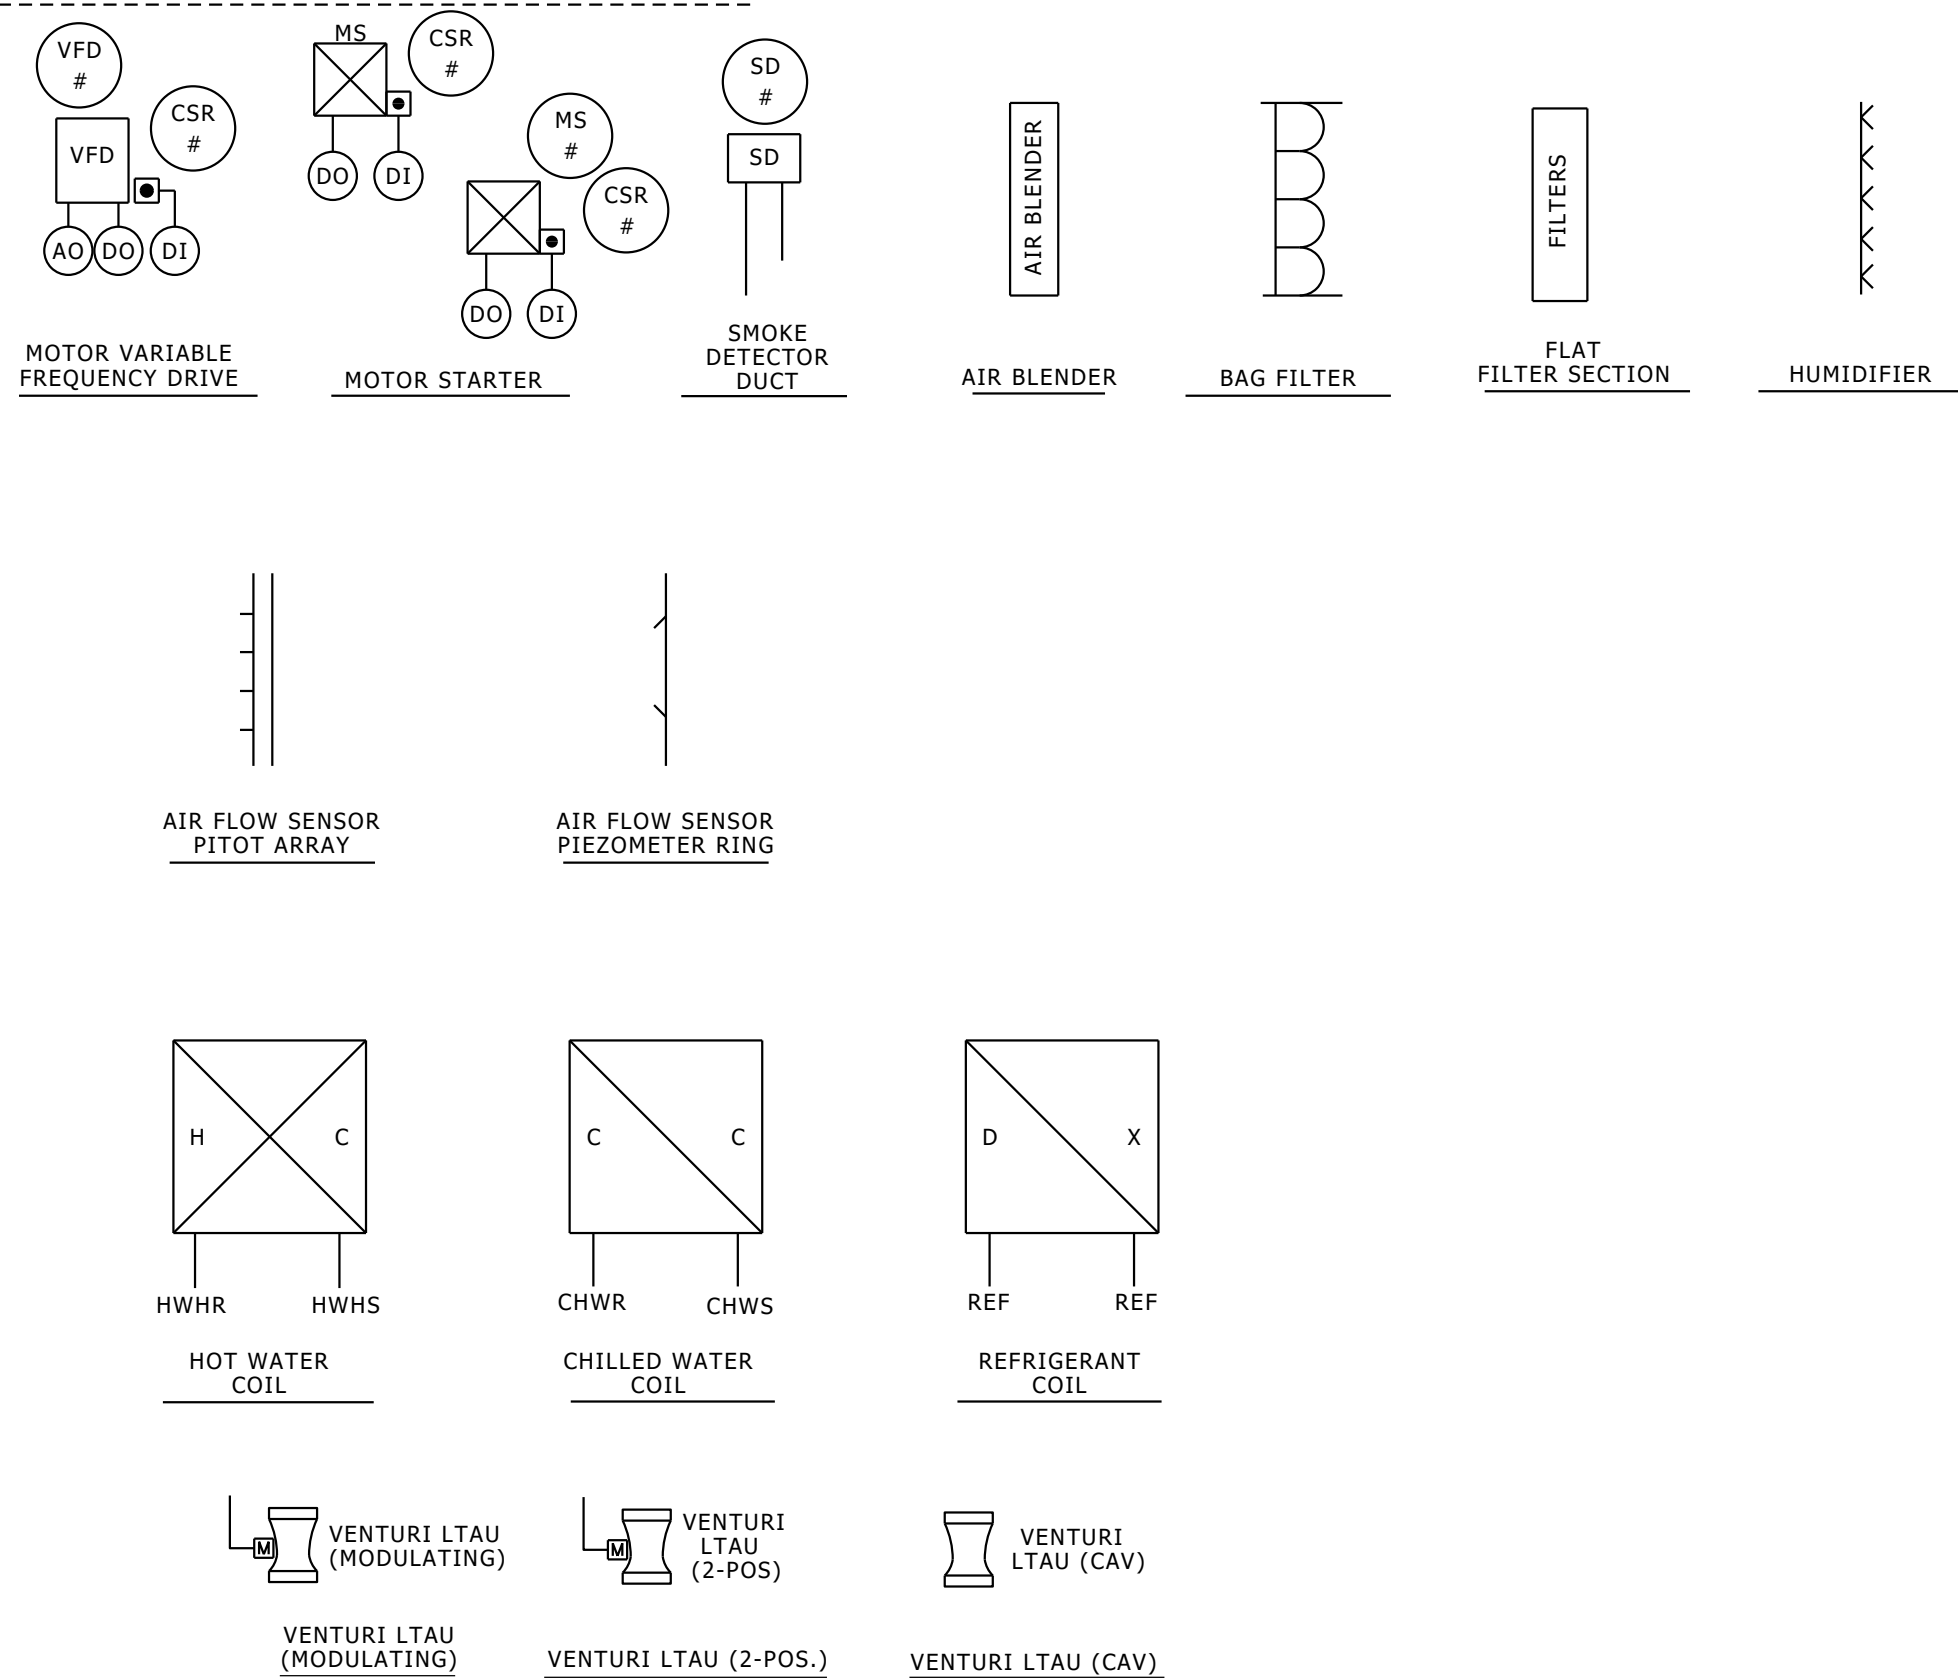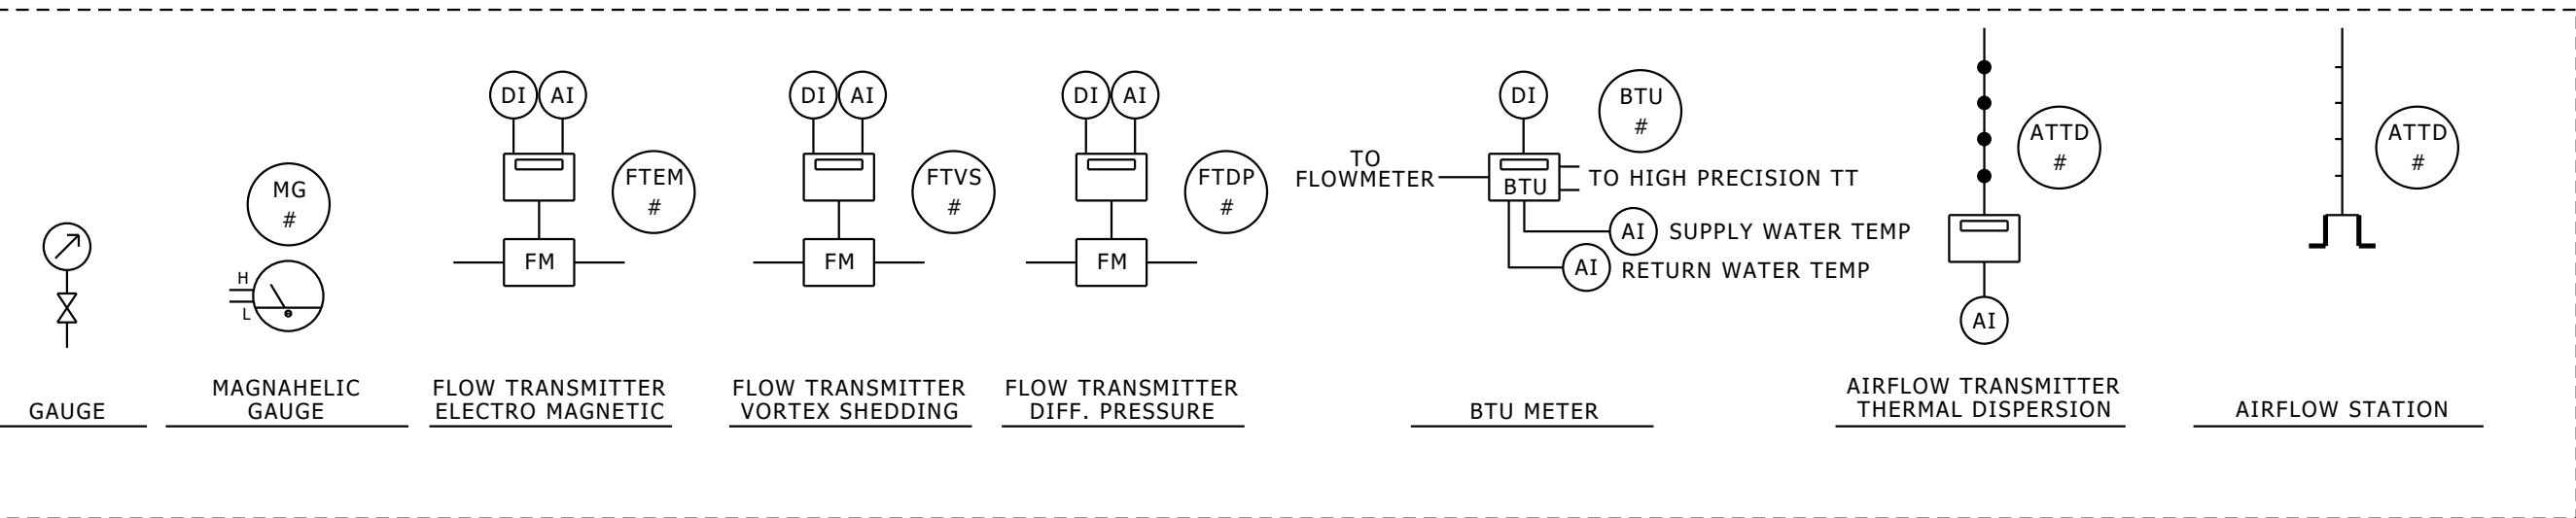

ACRONYM	DESCRIPTION
SWR	SWITCHING RELAY
DPTA	DIFFERENTIAL PRESSURE TRANSMITTER (AIR)
DPTW	DIFFERENTIAL PRESSURE TRANSMITTER (WATER)
MG	MAGNAHELIC GAUGE
I/P	ELECTRIC TO PNEUMATIC TRANSDUCER
LTD	LOW TEMPERATURE DETECTION THERMOSTAT
MDP	MOTORIZED DAMPER PNEUMATIC ACTUATOR
MDE	MOTORIZED DAMPER ELECTRIC ACTUATOR
HTD	HUMIDITY TRANSMITTER DUCT
TSA	TEMPERATURE SENSOR AVERAGING BULB
TSR	TEMPERATURE SENSOR RIGID BULB
SD	SMOKE DETECTOR
LPI	LOOP POWERED INDICATOR
VFD	VARIABLE FREQUENCY DRIVE
AI	ANALOG INPUT
AO	ANALOG OUTPUT
DI	DIGITAL INPUT
DO	DIGITAL OUTPUT
M	MAIN AIR
EP	SWITCHED AIR
—/—/—	PNEUMATIC SIGNAL
---	ELECTRIC SIGNAL
HTR	HUMIDITY TRANSMITTER ROOM
CVS	CONTROL VALVE SOLINOID
TT	TEMPERATURE TRANSMITTER
HT	HUMIDITY TRANSMITTER
DPSW	DIFFERENTIAL PRESSURE SWITCH (AIR)
SW	PUSH BUTTON SWITCH
PSL	PRESSURE SWITCH (LIQUID)
DPSA	DIFFERENTIAL PRESSURE SENSOR (AIR)
M-X	MOTOR - "NUMBER"
EP	ELECTRO-PNEUMATIC or SWITCHED AIR
MS	MOTOR STARTER
CON	CONTACTOR
LT	LIGHT TRANSMITTER
BTU	BTU METER (BRITISH THERMAL UNIT)
FMDP	FLOW METER DIFFERENTIAL PRESSURE
FMVS	FLOW METER VORTEX
FMEM	FLOW METER ELECTRO-MAGNETIC
PE	PNEUMATIC-ELECTRIC RELAY
ATTD	AIRFLOW TRANSMITTER THERMAL DISPERSION
RTC	ROOM TEMPERATURE CONTROLLER
RTC-F	ROOM TEMPERATURE CONTROLLER FAN
CS	CONDENSATE SENSOR
F.I.P.	FAIL IN PLACE
N.O.	NORMALLY OPEN
N.C.	NORMALLY CLOSED

UNIVERSITY OF MICHIGAN

ARCHITECTURE, ENGINEERING AND CONSTRUCTION

ARCHITECTURE & ENGINEERING

326 East Hoover, Mail Stop B

Ann Arbor, MI 48109-1002

Phone: 734-764-3414

Fax: 734-936-3334

TERMS & CONDITIONS FOR DOCUMENT USE

PROPERTY OF THE UNIVERSITY OF MICHIGAN

SUBJECT TO RESTRICTIONS

THESE PLANS ARE THE CONFIDENTIAL PROPERTY OF THE UNIVERSITY OF MICHIGAN. THESE PLANS HAVE BEEN PROVIDED TO YOU FOR THE LIMITED PURPOSE OF BIDDING AND/OR PROVIDING CONSTRUCTION WORK AT THE UNIVERSITY OF MICHIGAN. YOU ACKNOWLEDGE THAT THESE PLANS ARE THE CONFIDENTIAL PROPERTY OF THE UNIVERSITY OF MICHIGAN. YOU WILL KEEP THESE PLANS CONFIDENTIAL AND WILL NOT DISCLOSE WITH OR PROVIDE THESE PLANS TO ANY THIRD PARTY, OTHER THAN THOSE EMPLOYEES, SUBCONTRACTORS OR CONSULTANTS WHO ARE ESSENTIAL TO COMPLETING YOUR BID AND/OR WORK. UNLESS YOUR COMPANY IS SELECTED TO PERFORM A PART OF THE WORK, YOU WILL DESTROY ALL COPIES OF THE PLANS WITHIN 90 DAYS OF THE BID DATE.

U OF M DESIGN SUPERVISOR

APPROVED BY

REPRESENTING

DRAWN BYDESIGN MANAGER

DESIGNED BYREVIEWED BY

10-03-19

DATE

09/01/20

Campus

University Of Michigan

Ann Arbor , MI

UNIVERSITY OF MICHIGAN

ARCHITECTURE, ENGINEERING AND CONSTRUCTION

326 East Hoover, Mail Stop E

Ann Arbor, MI 48109-1002

Phone: 734-764-3414

Fax: 734-936-3334

P000XXXXX

100XXXXX

U OF M PROJECT NO.

BLDG NO.

SHEET TITLE

Mech. Controls Symbols

SHEET NO.

M01

SHEET NO. OF

Mech Controls Symbols - M01.dgn