



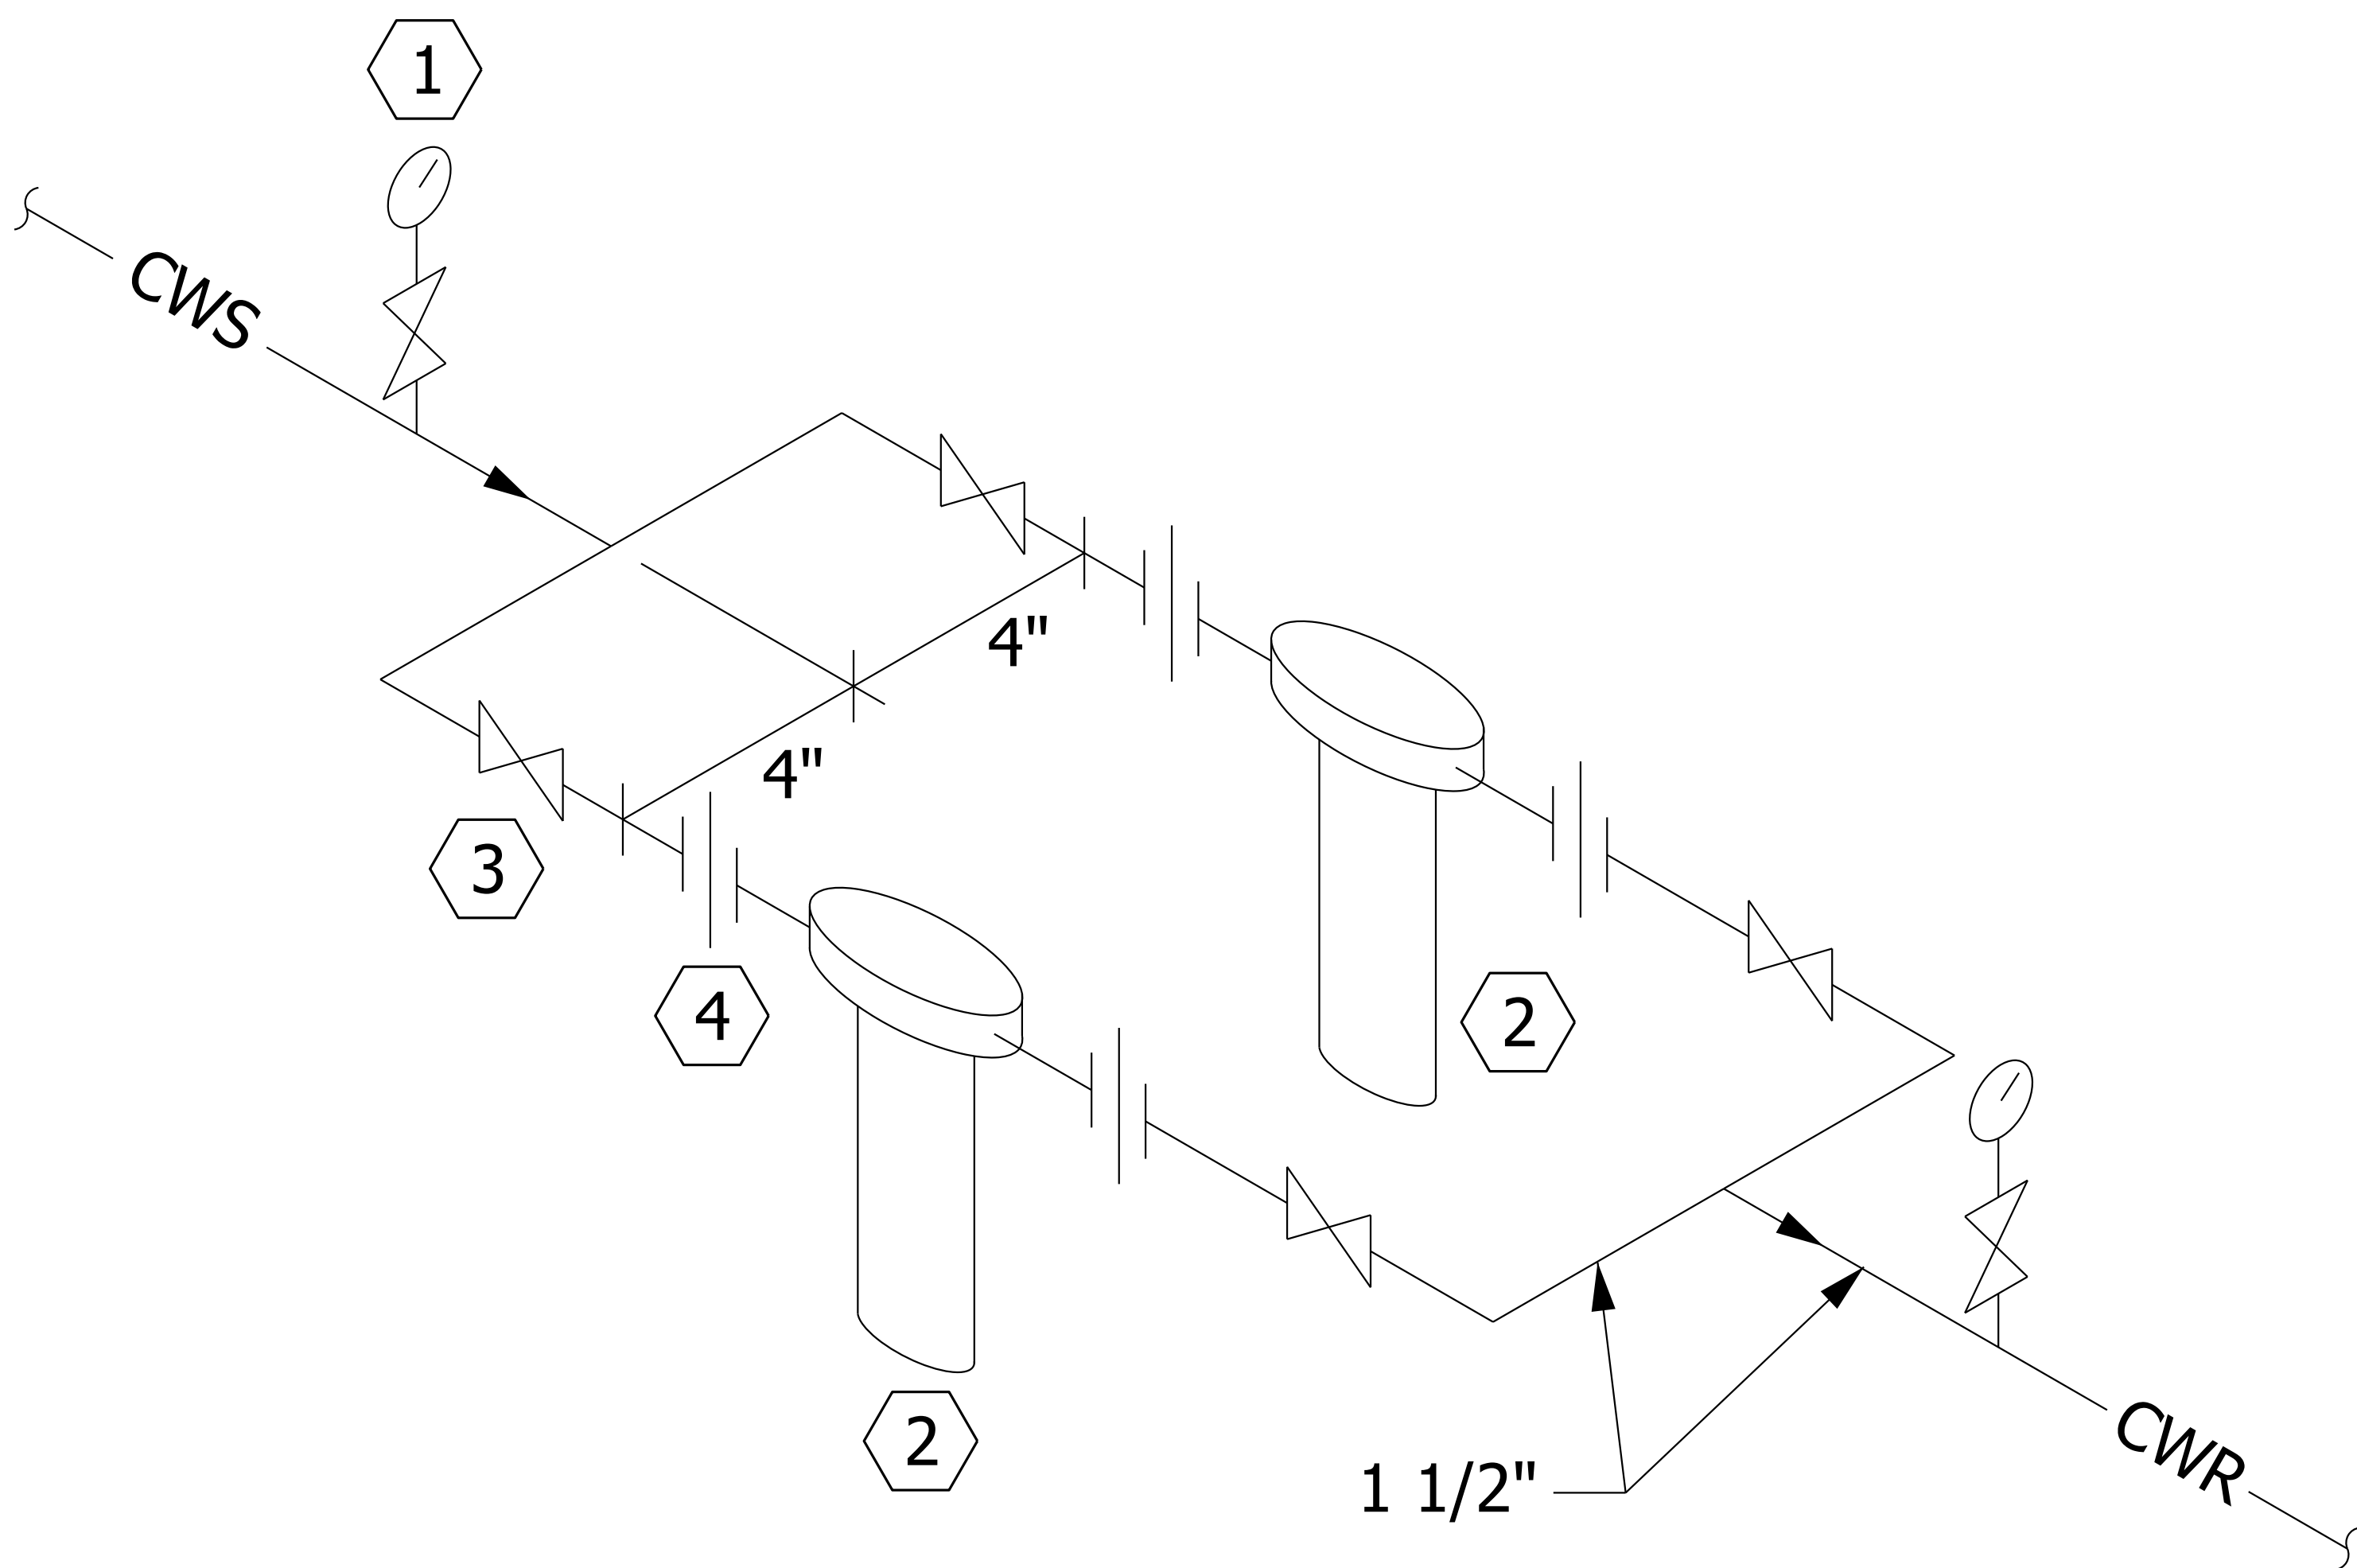

CONSTRUCTION NOTES:

- 1 4" DIAM 0-100 PSIG PRESS GA
- 2 CARTRIDGE HOUSING
- 3 1 1/2" SCREWED BALL VALVES (TYP)
- 4 UNIONS REQUIRED ON BOTH SIDES OF FILTER CARTRIDGE HOUSING, UNLESS INTEGRAL TO HOUSING

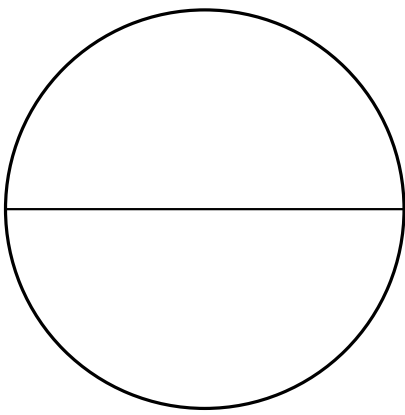

WATER COOL
CHILLER VSD FILTER MANIFOLD

NO SCALE MD 235716 002 12 01 21.dgn

FILTER HOUSING AND FILTER CARTRIDGE		
2	20 INCH FILTER HOUSING, POLYPROPYLENE, 1 1/2" NPT, FOR FILTER PN 155430-75	PENTAIR/PENTEK PN 150235-75
2	20 INCH 30 MICRON PLEATED CARTRIDGE	PENTAIR/PENTEK PN 155430-75