


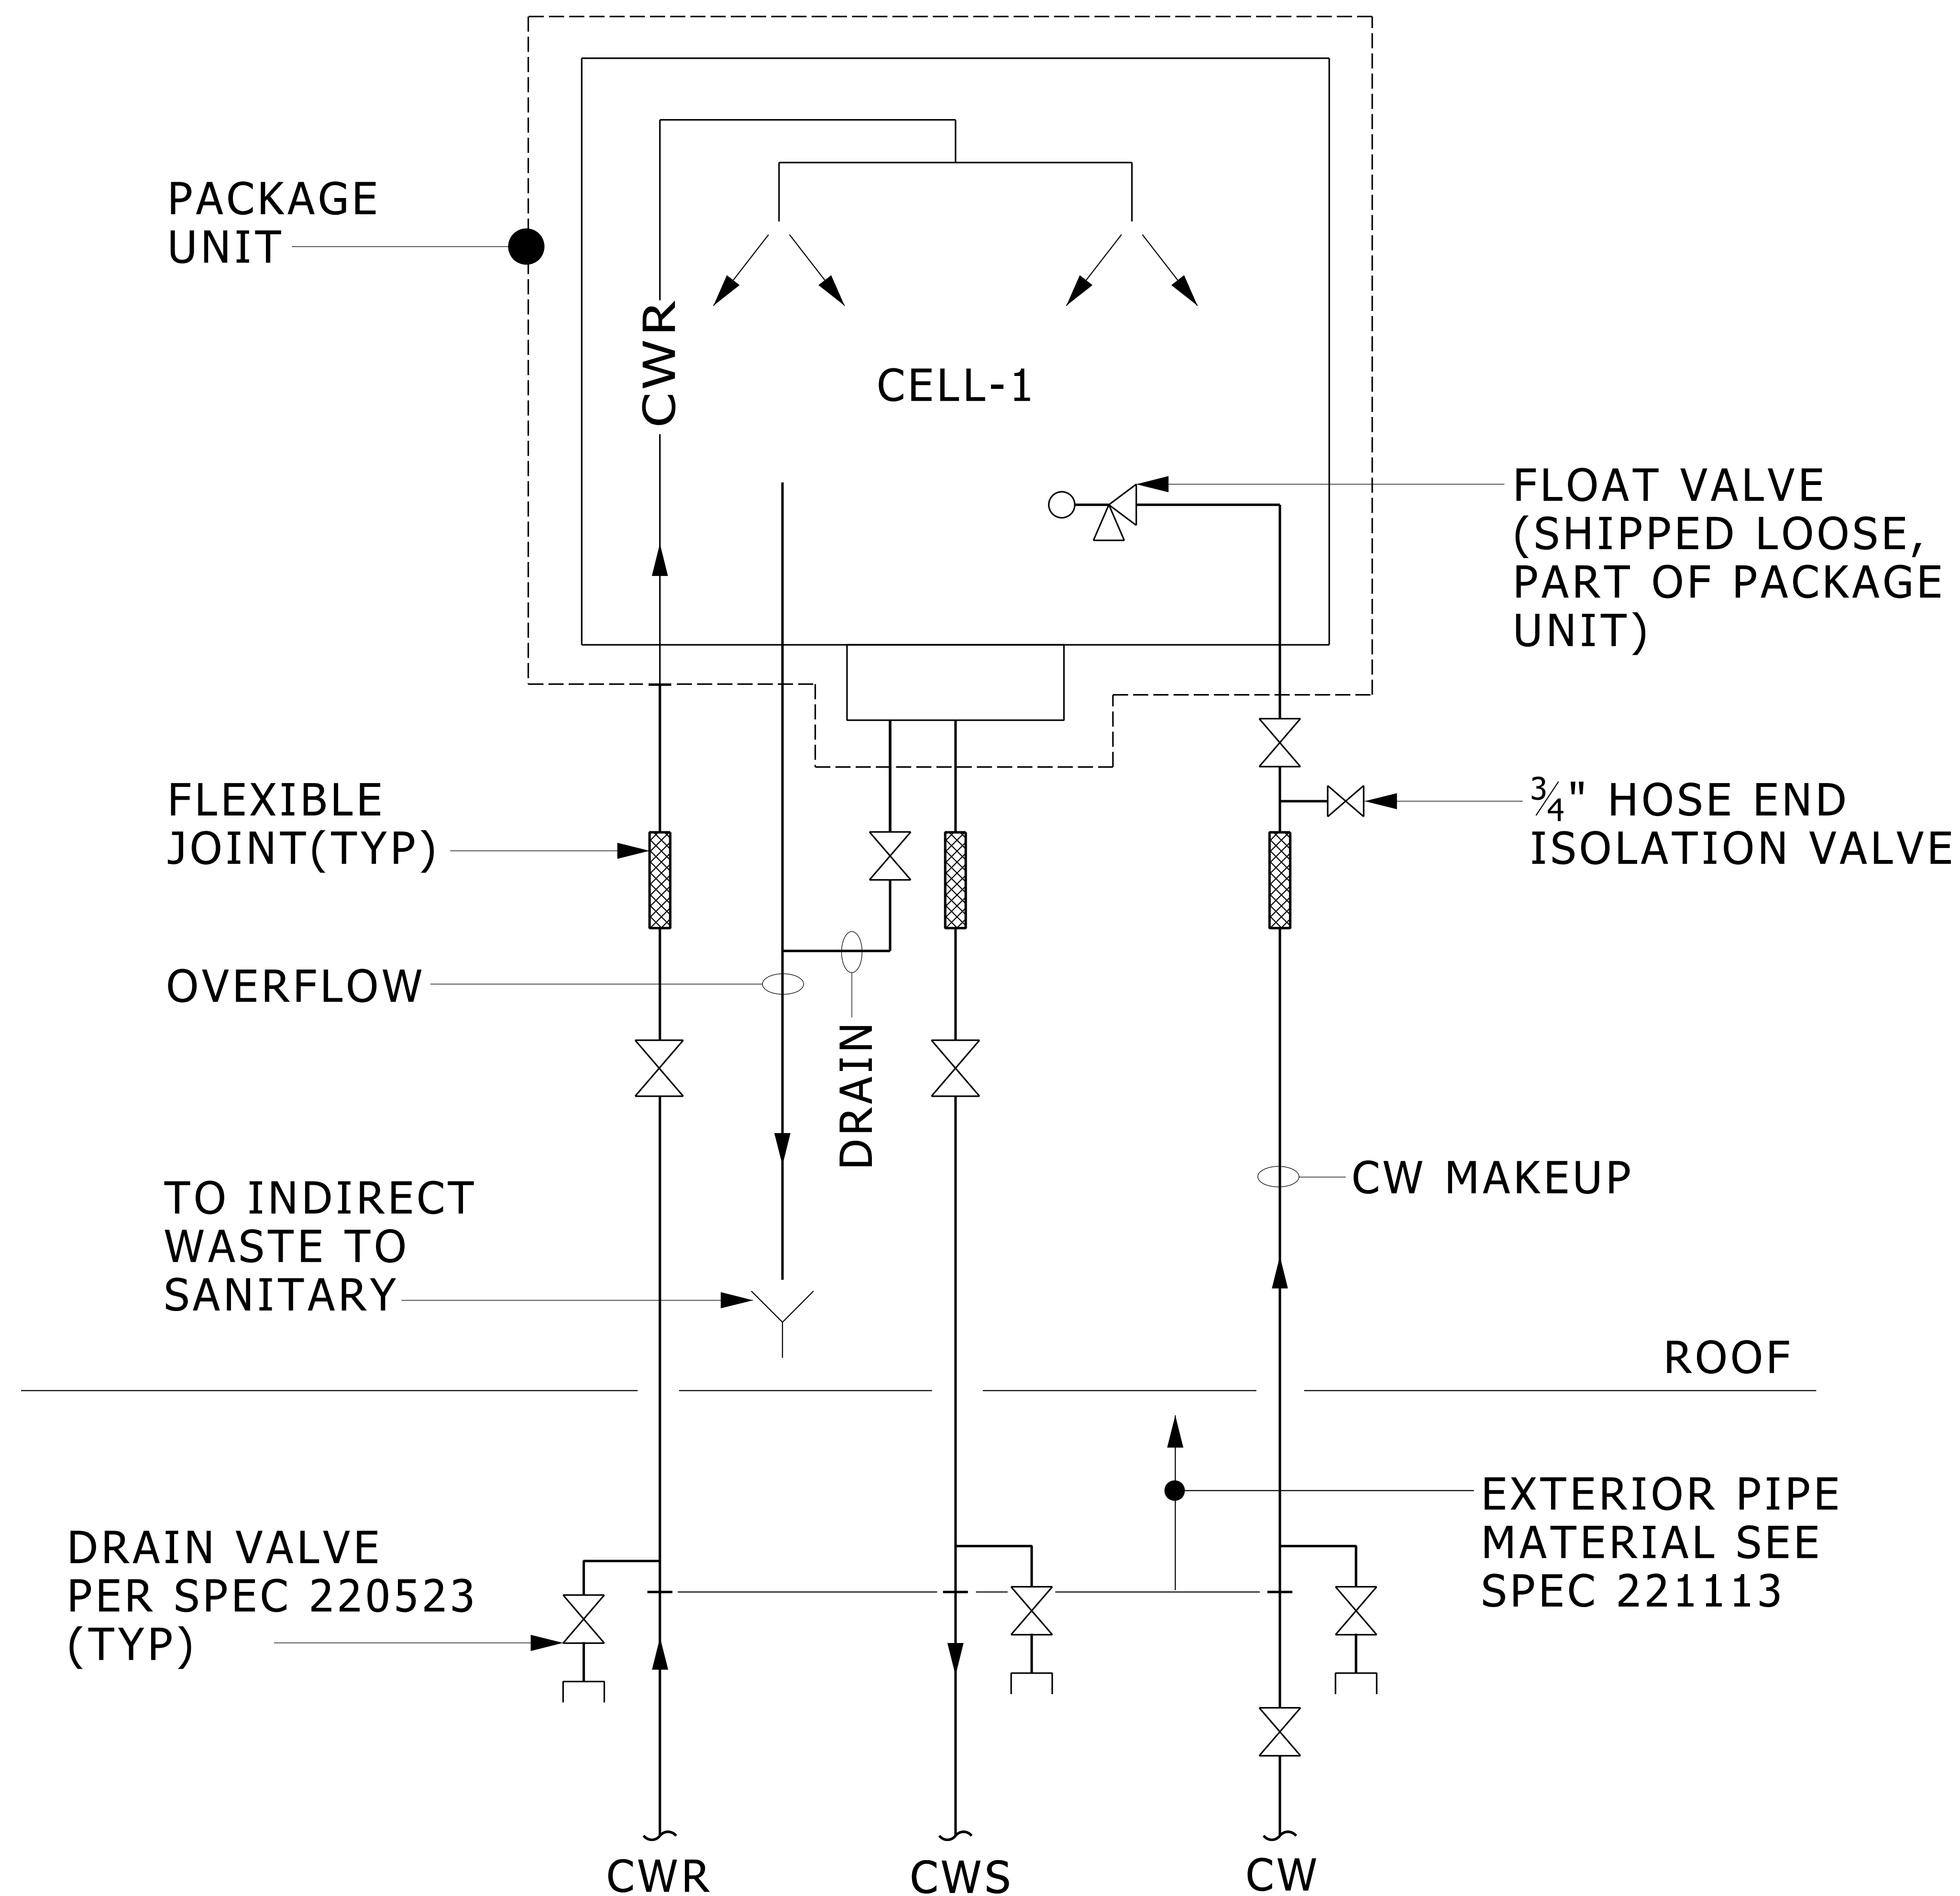

SEASONAL TOWER PIPING DETAIL

NO SCALE

MD 236500 002 2007-11-06