


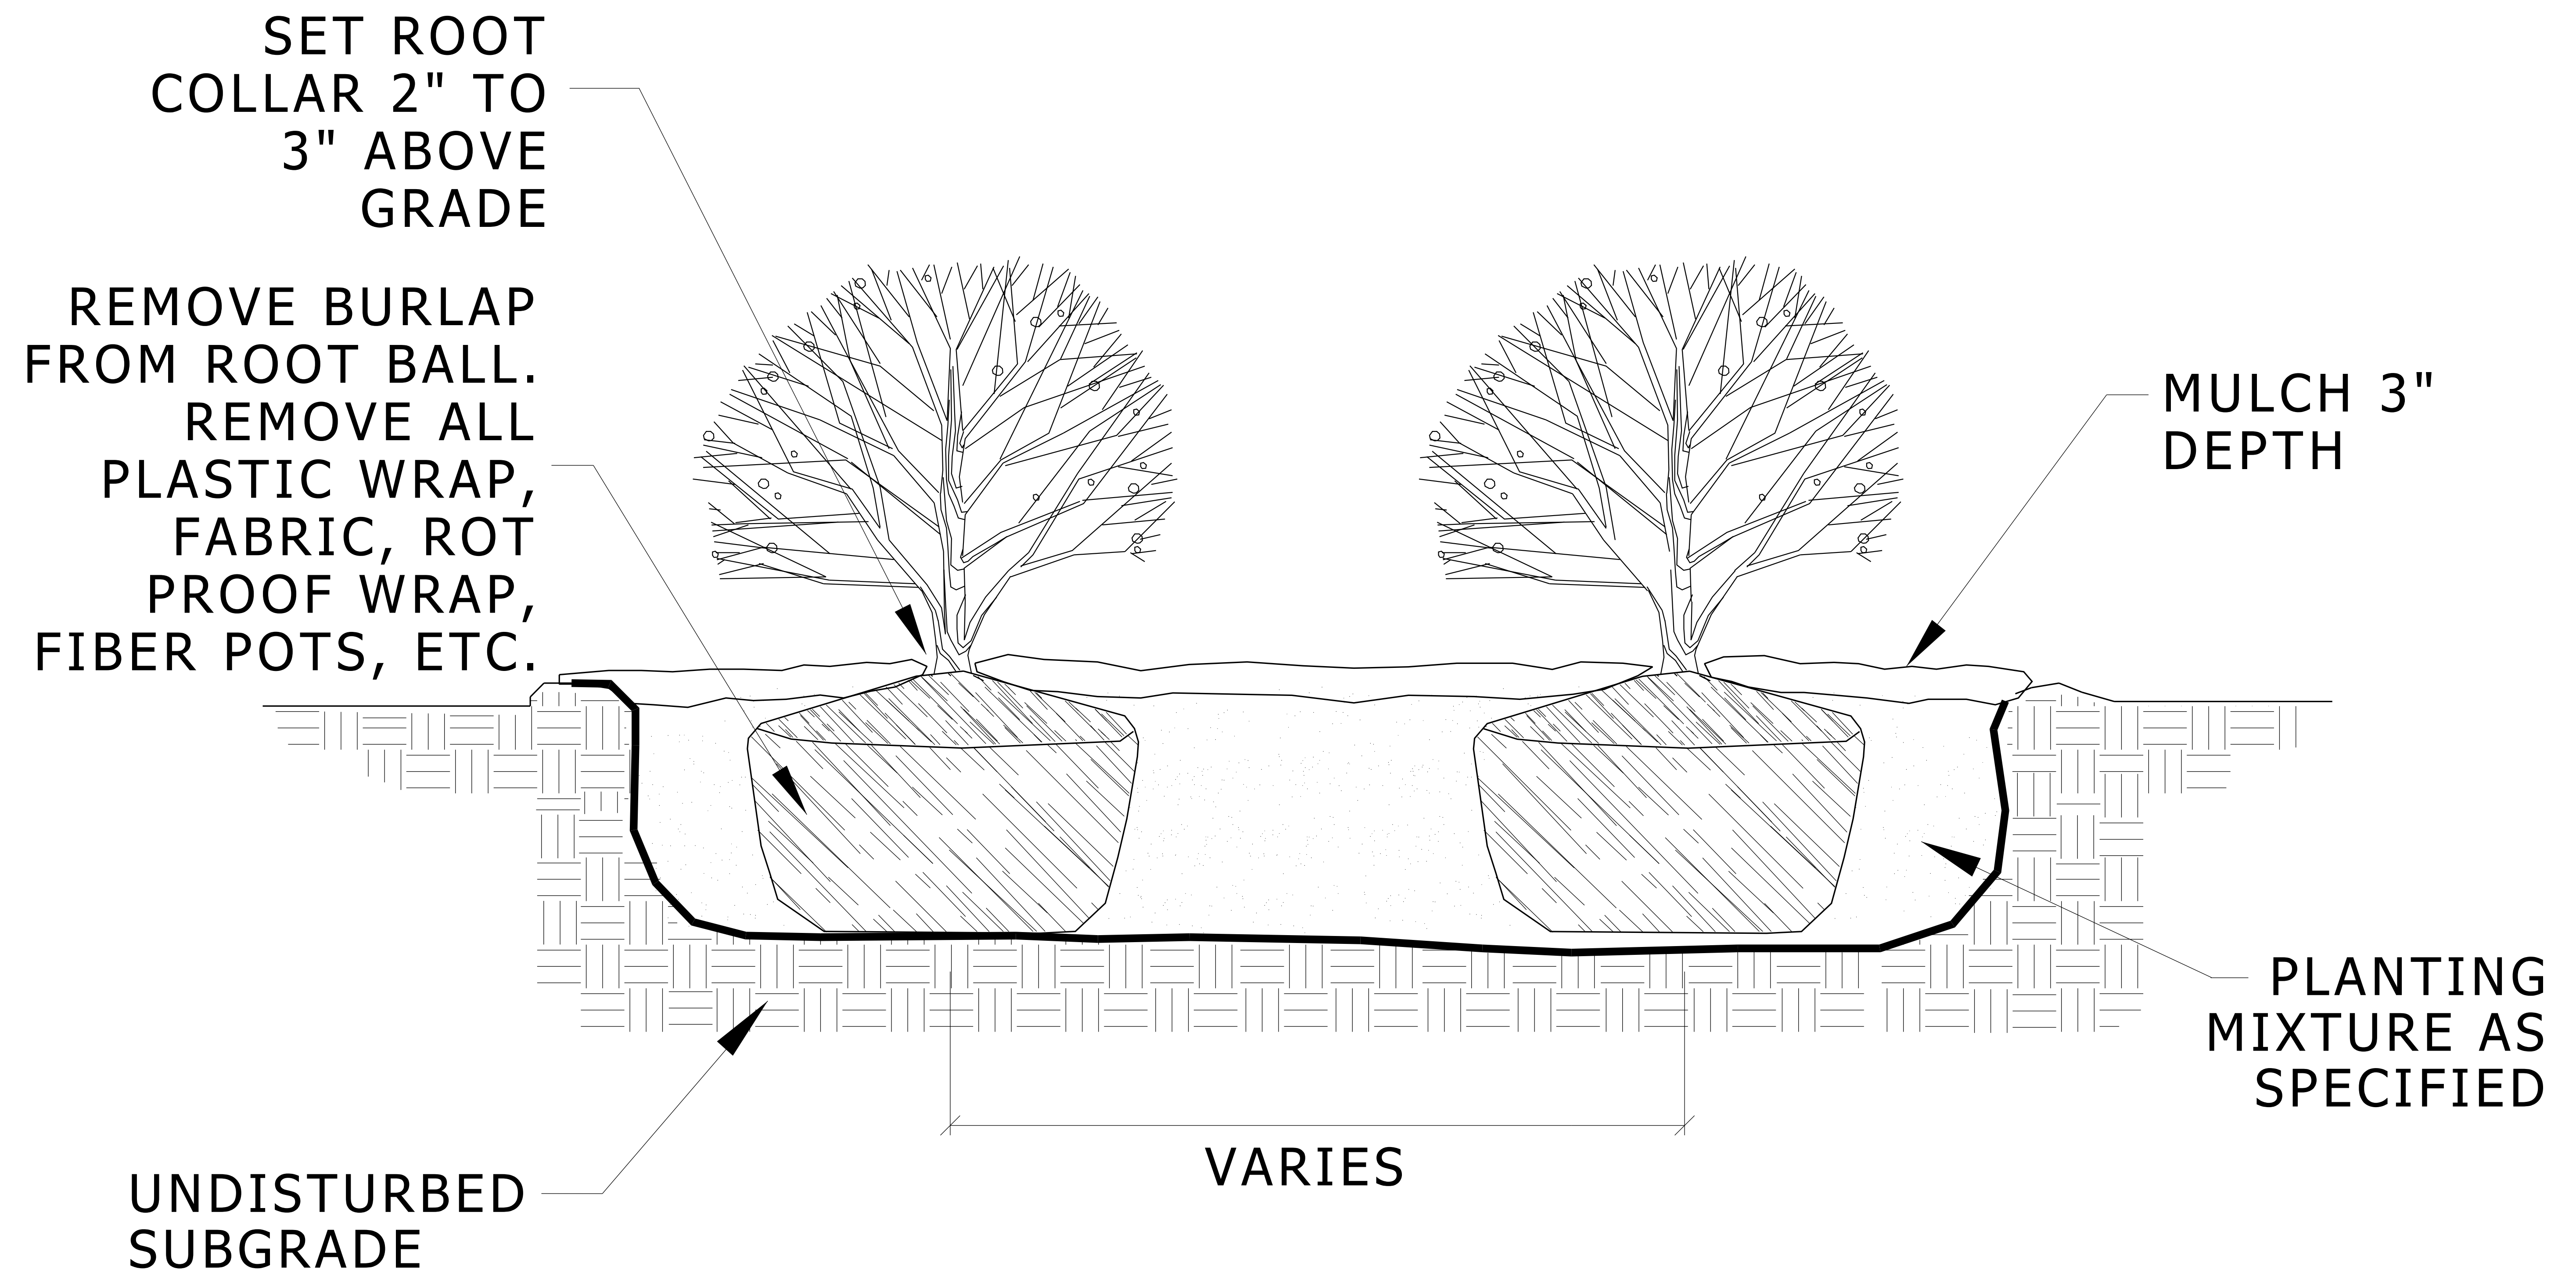

## SHRUB BED PLANTING

NO SCALE

MD 329300 004 Shrub Bed Planting 7/27/18