


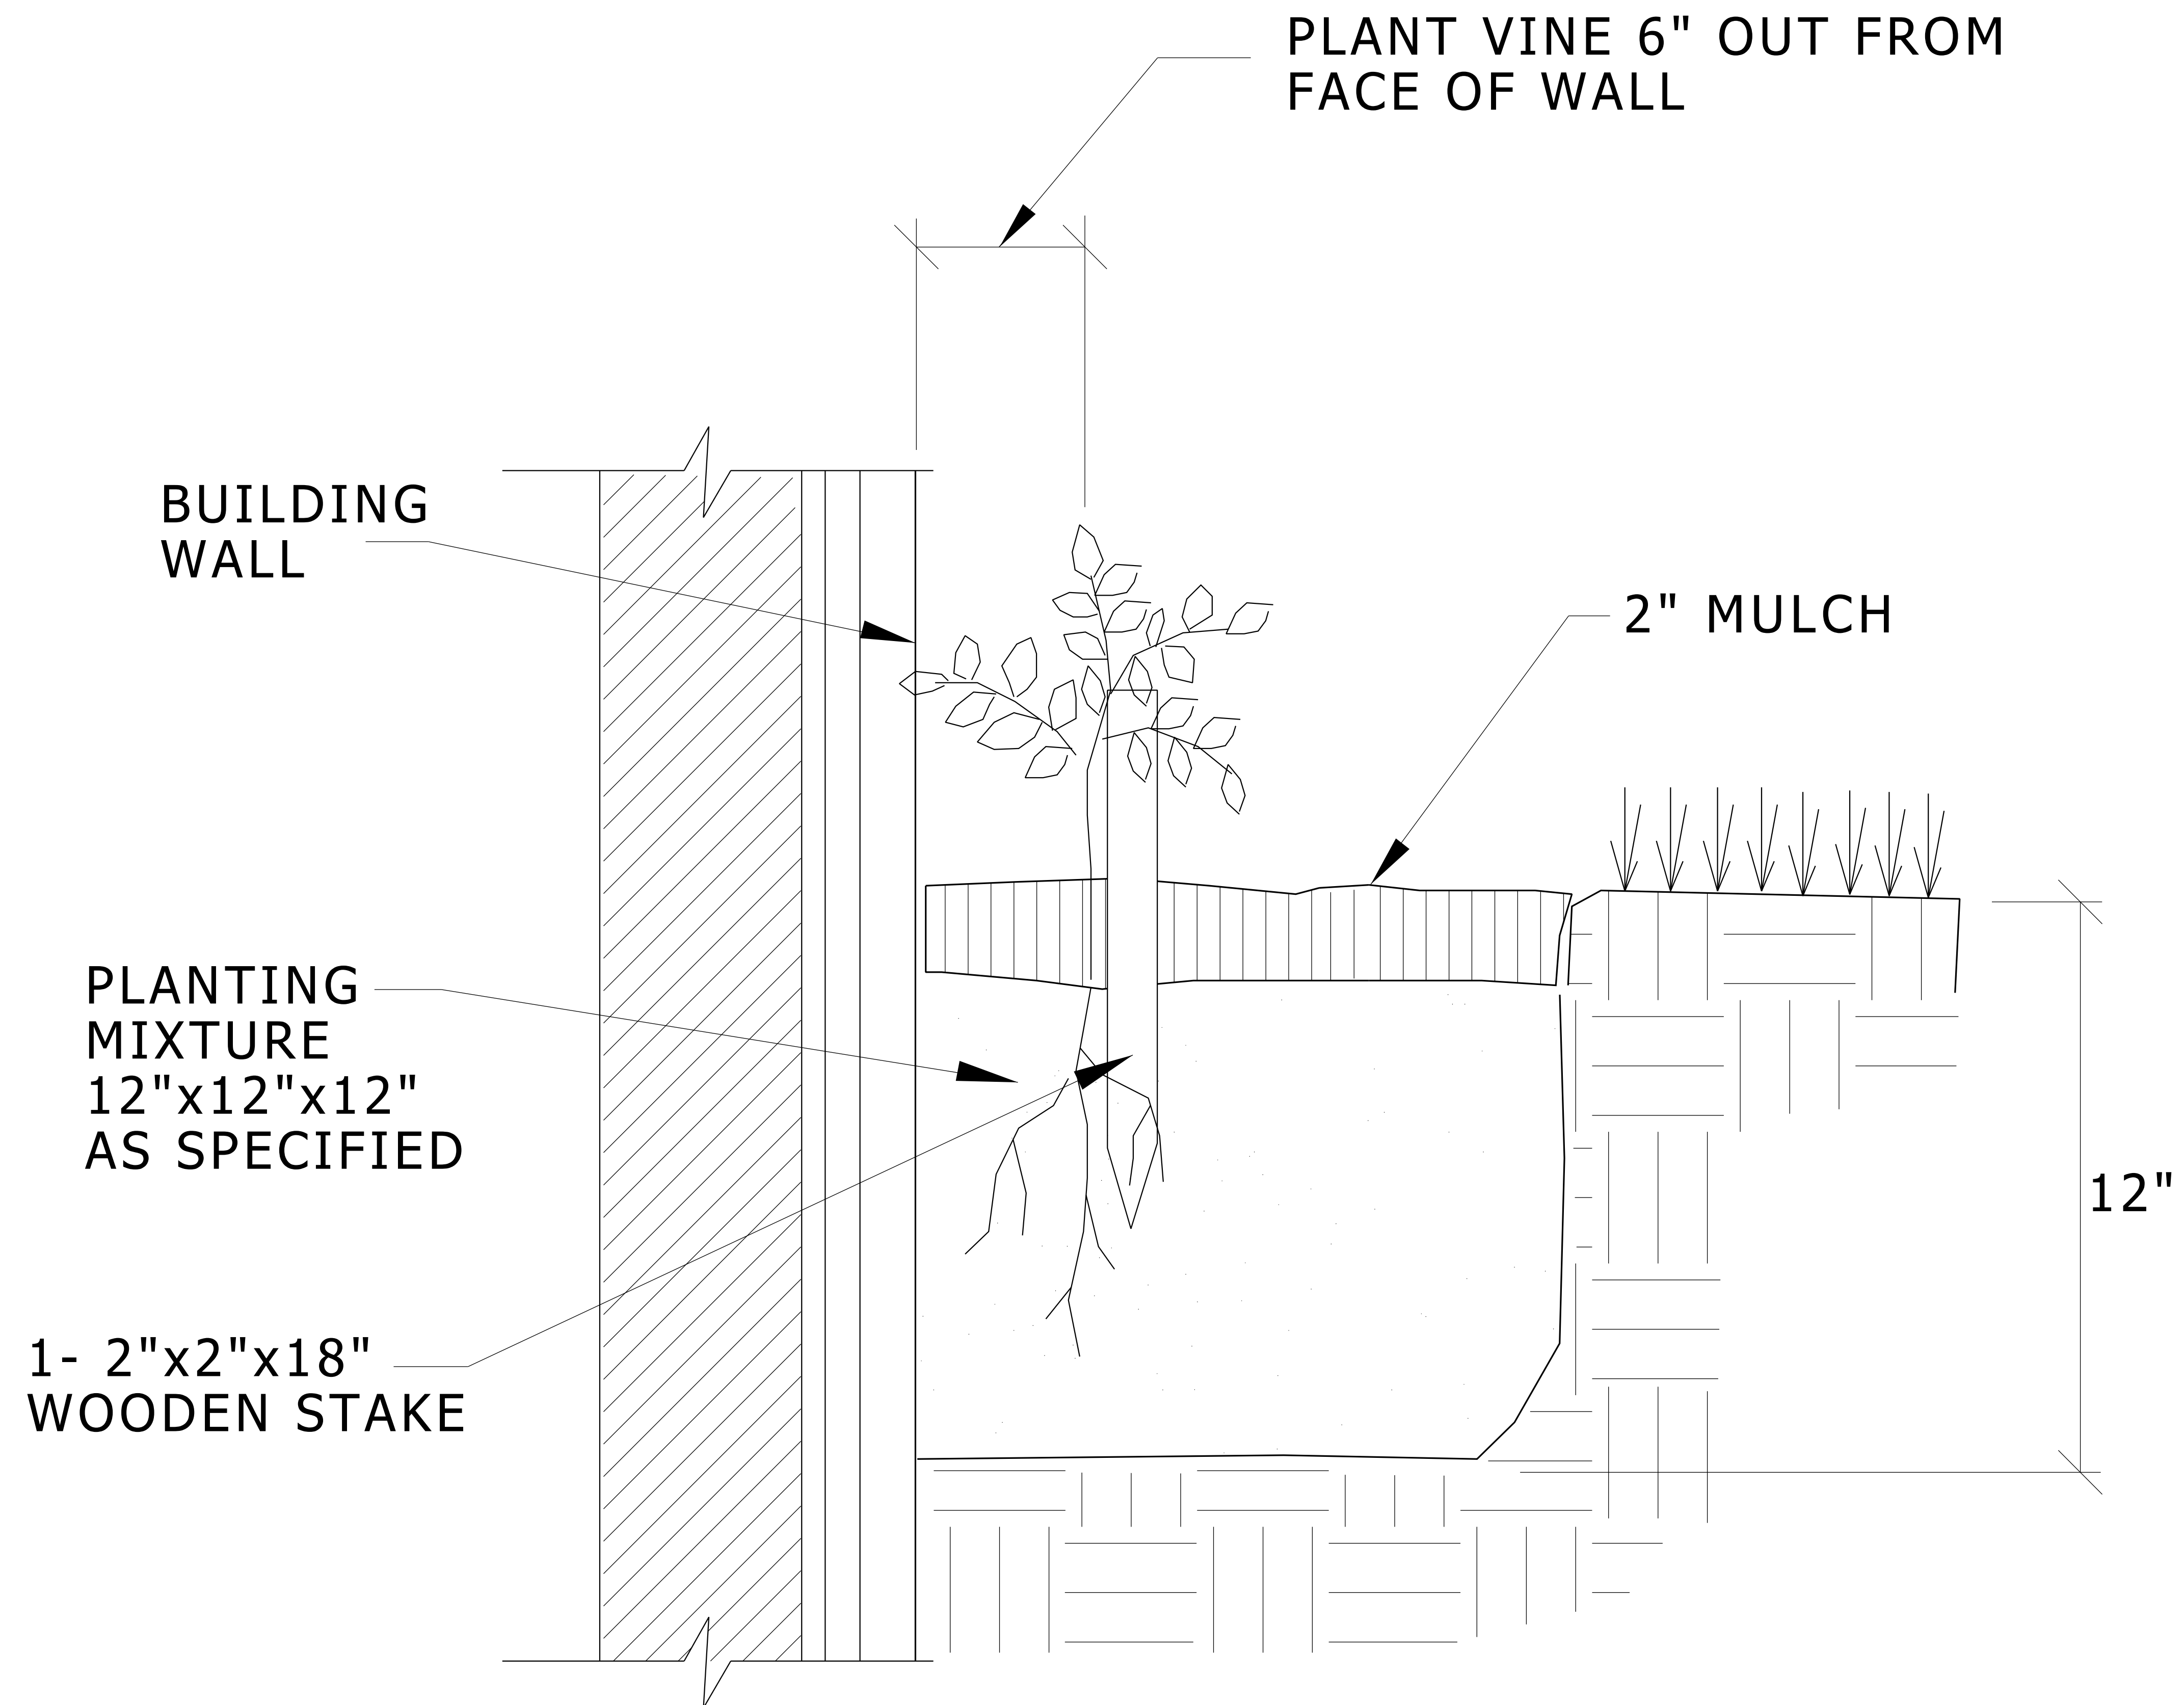

VINE PLANTING

NO SCALE

MD 329300 007 Vine Planting 7/27/18