


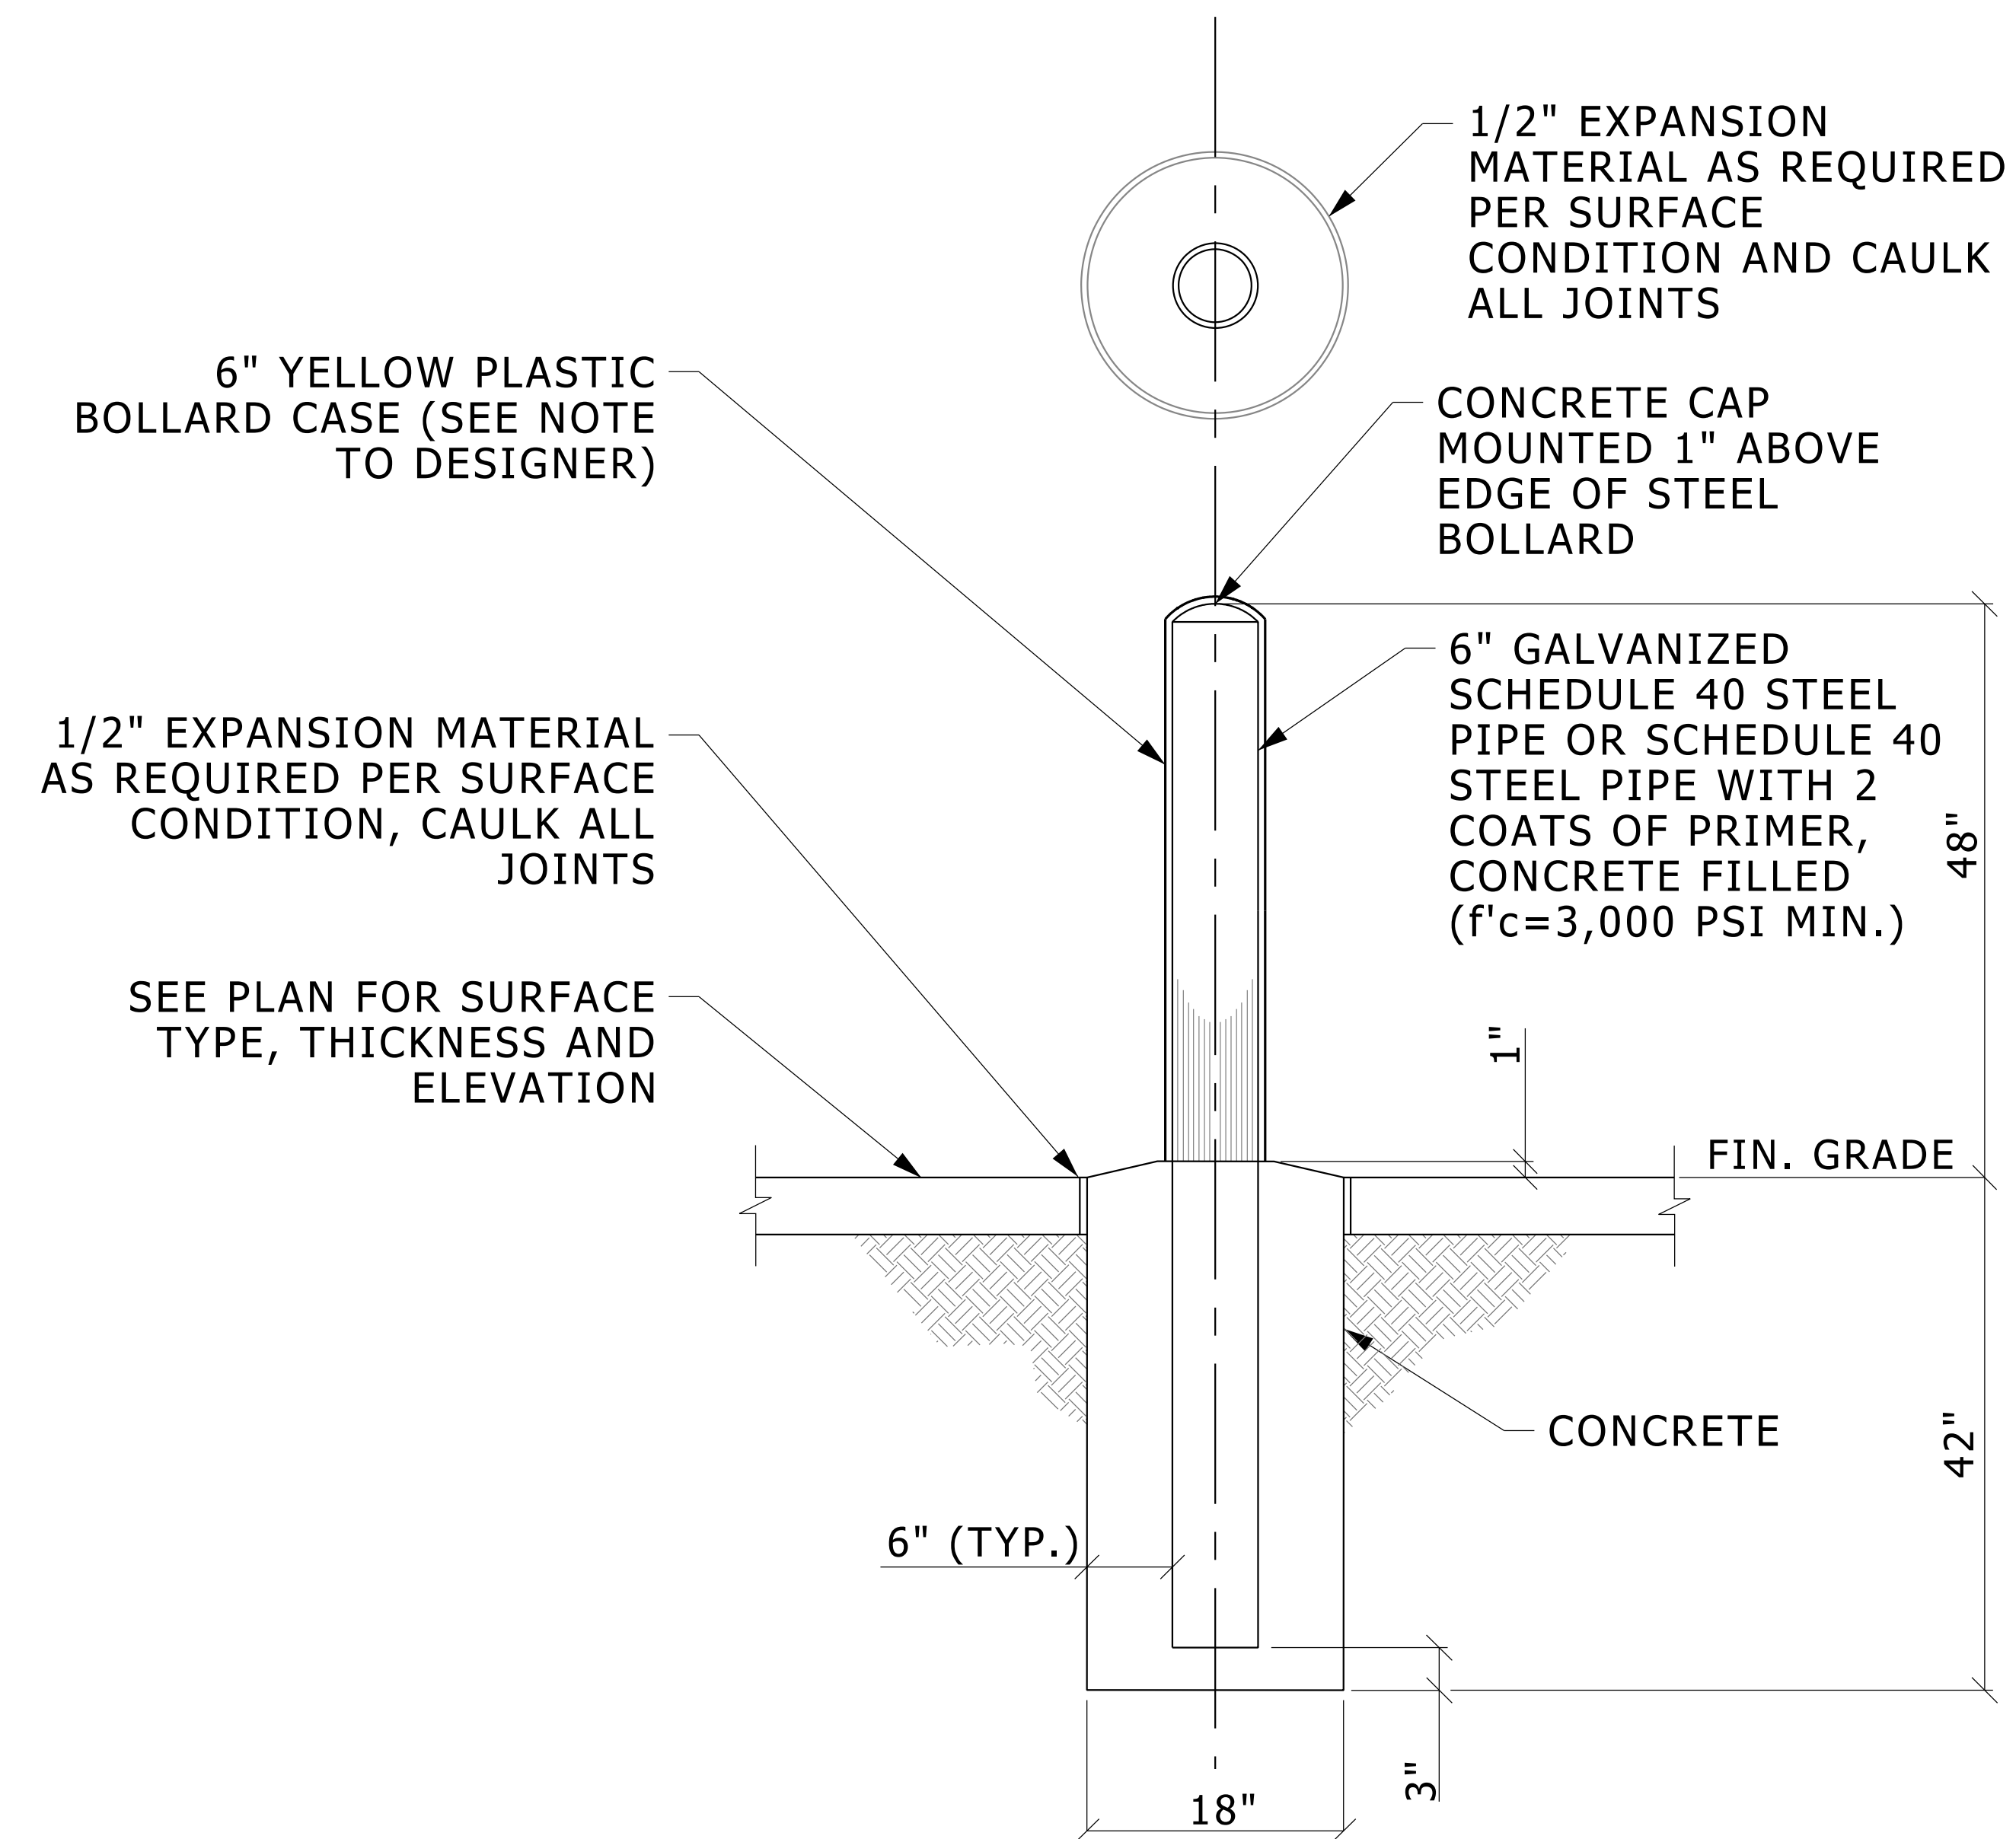

BOLLARD

NO SCALE

SD-MISC-BOLLARD

NOTE TO DESIGNER:

6" YELLOW PLASTIC BOLLARD SLIPCOVERS BY: IDEAL SHIELD AT WWW.IDEALSHIELD.COM OR POSTGUARD (YELLOW WITH BLUE STRIPING) AT WWW.POSTGUARD.COM/BOLLARDCOVERS.PH OR APPROVED EQUAL.

EDIT BASED ON PROJECT. PTS PARKING LOT STANDARD IS POSTGUARD, YELLOW WITH BLUE STRIPING.