


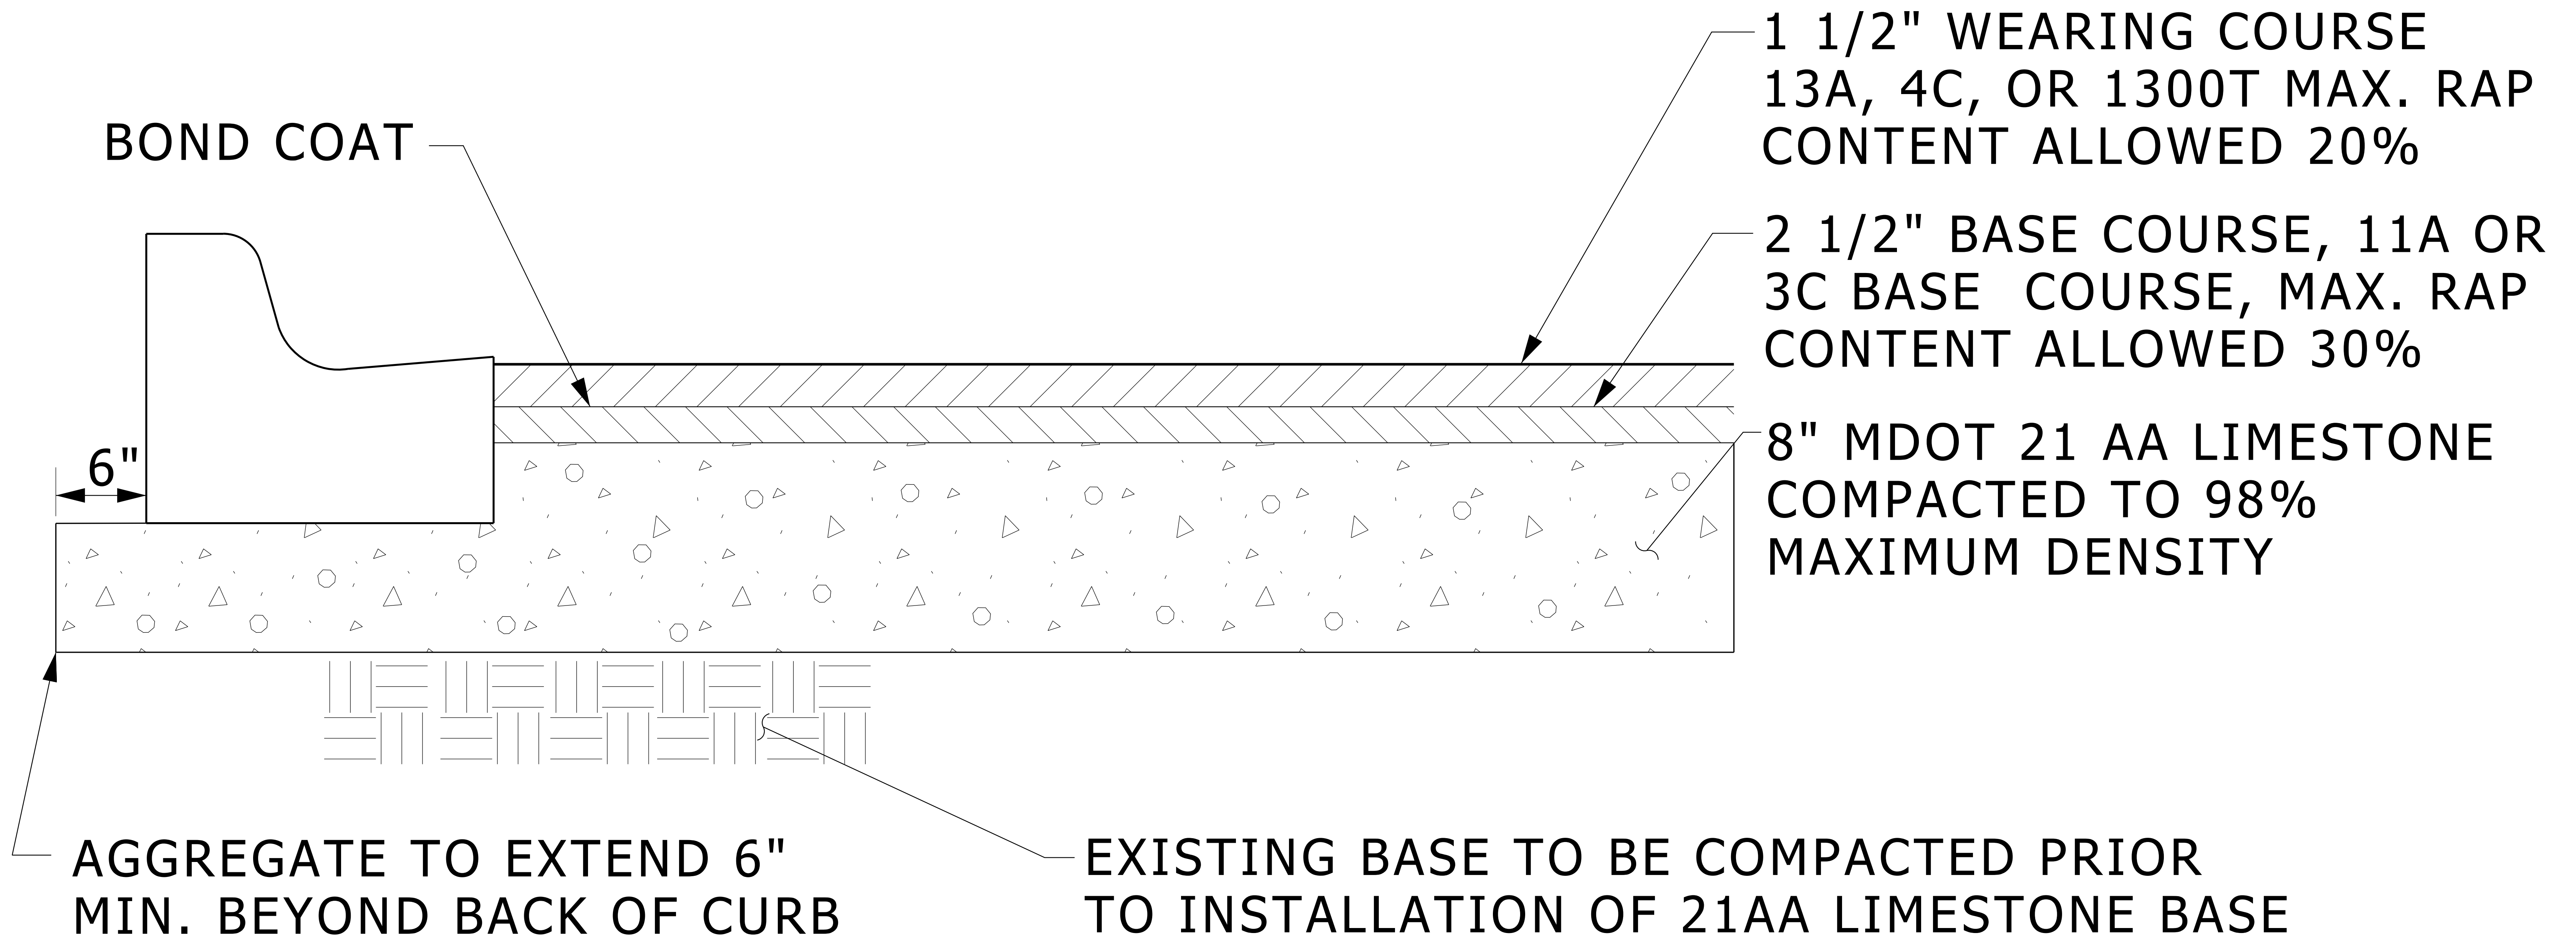

PARKING LOT PAVEMENT

NO SCALE

SD-PVMT-PKG_LOT