

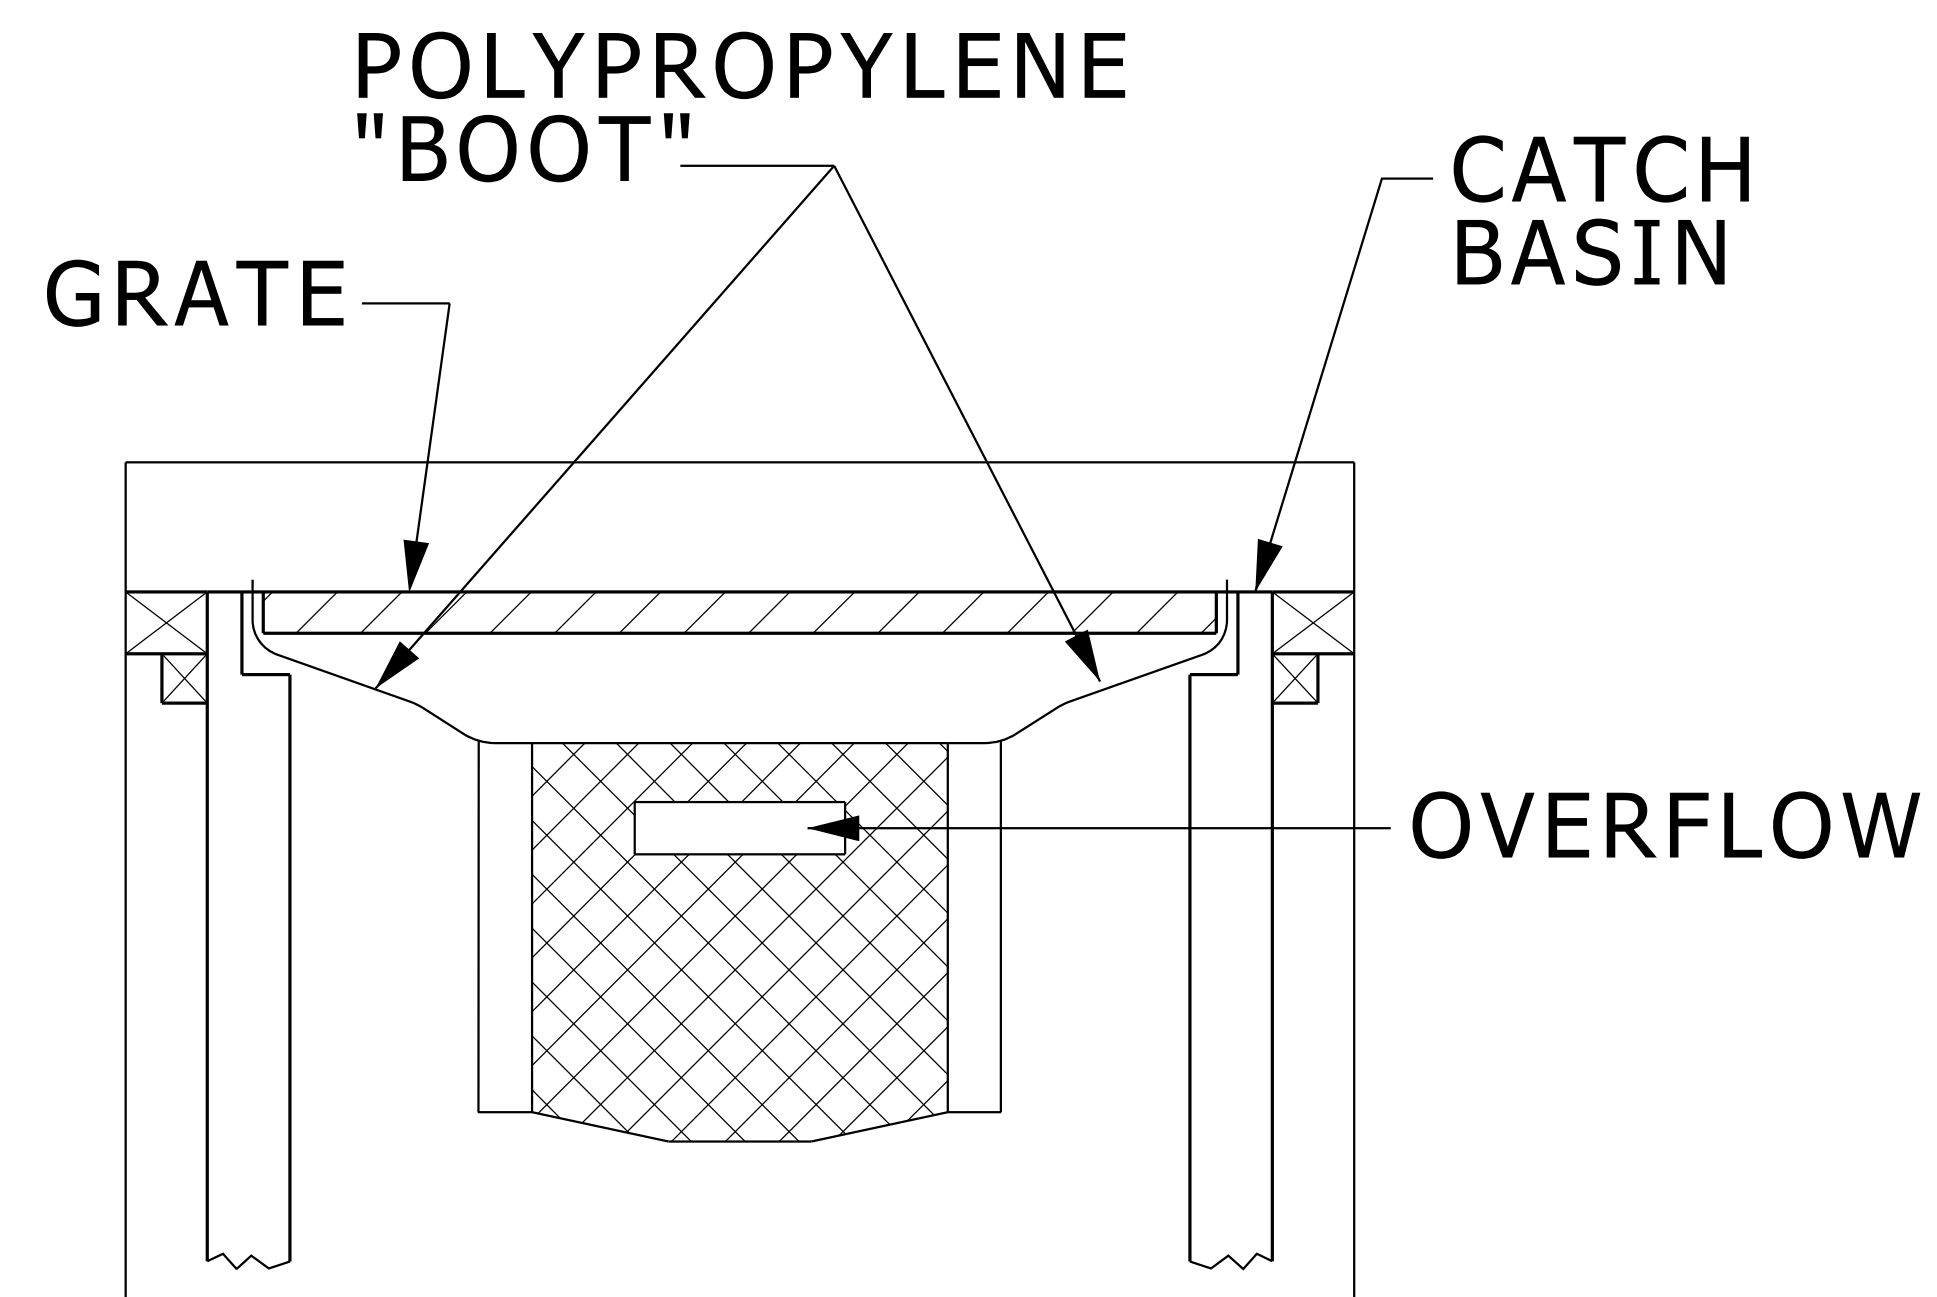


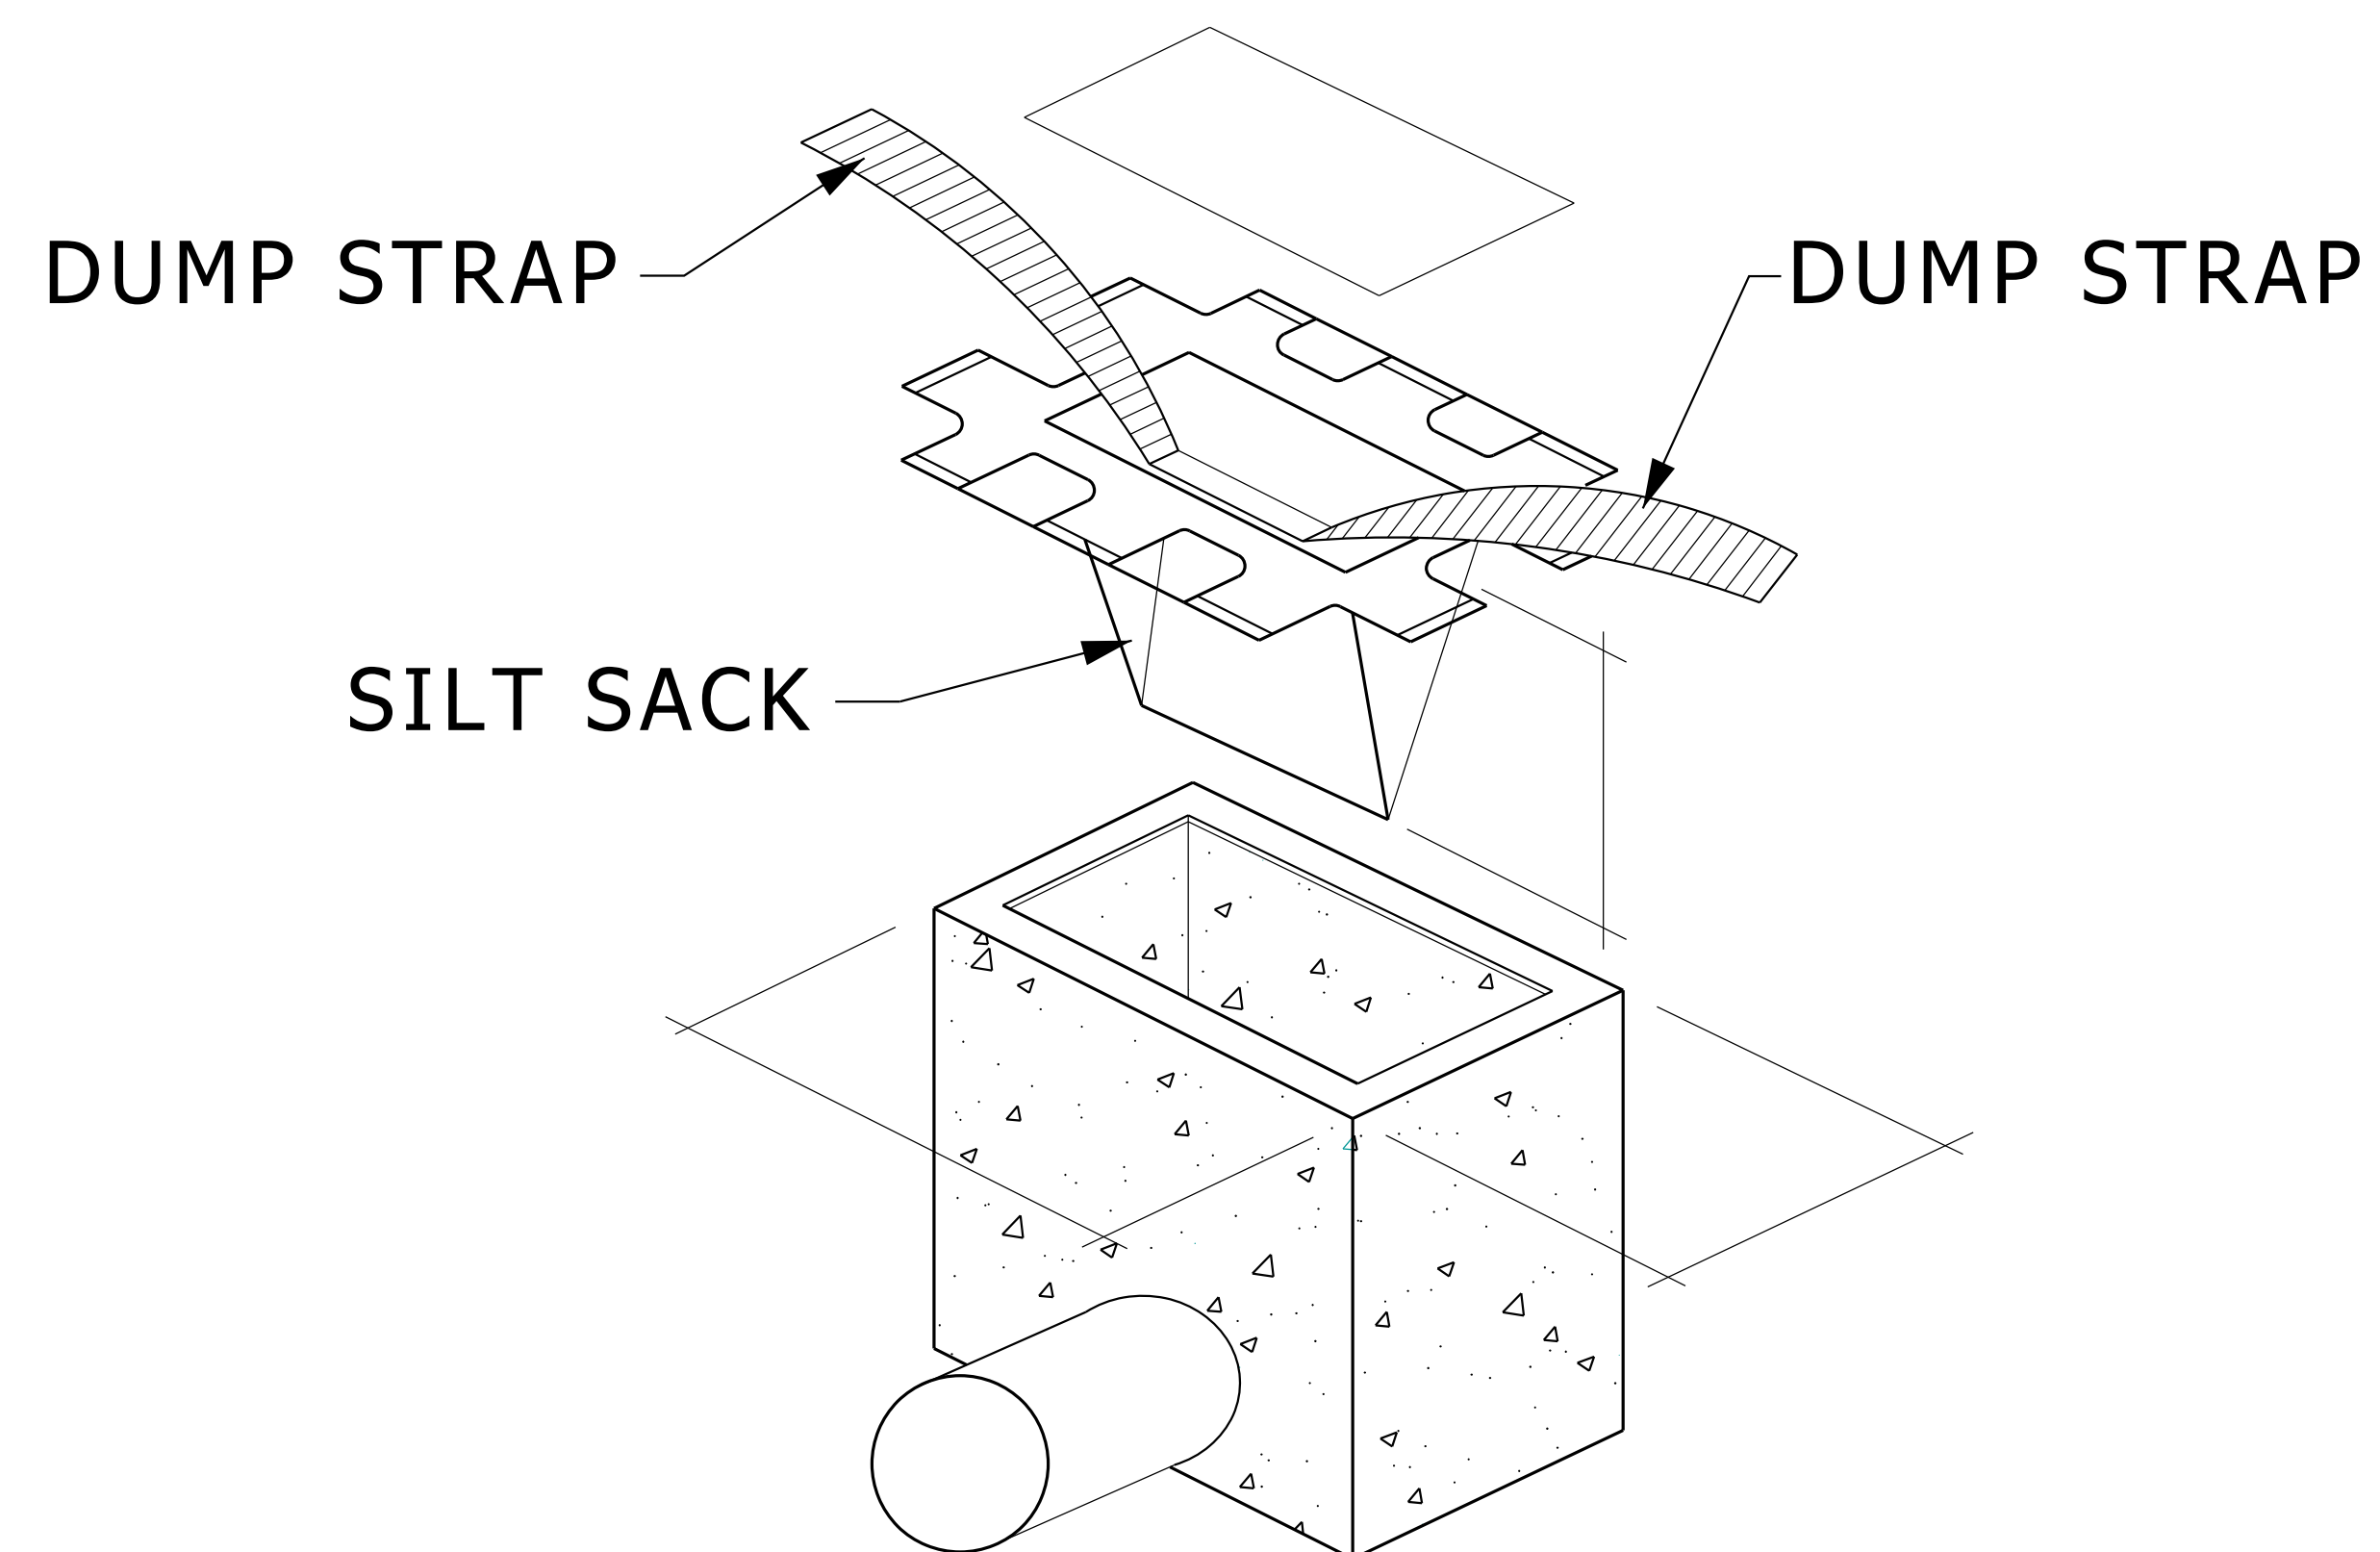

NOTE:
 TEMPORARY INLET SEDIMENT FILTER TO BE
 INSTALLED ON ALL PAVED CATCH BASINS OR
 STORM INLETS. INLET FILTER TO BE SIMILAR
 TO "STREAMGUARD" AS MANUFACTURED BY
 STORMWATER SERVICES CORPORATION
 (206-767-0441) OR "SILTSACK" AS
 MANUFACTURED BY ATLANTIC CONSTRUCTION
 FABRICS, INC. (800-448-3636).
 CLEAN FILTER AS NEEDED.

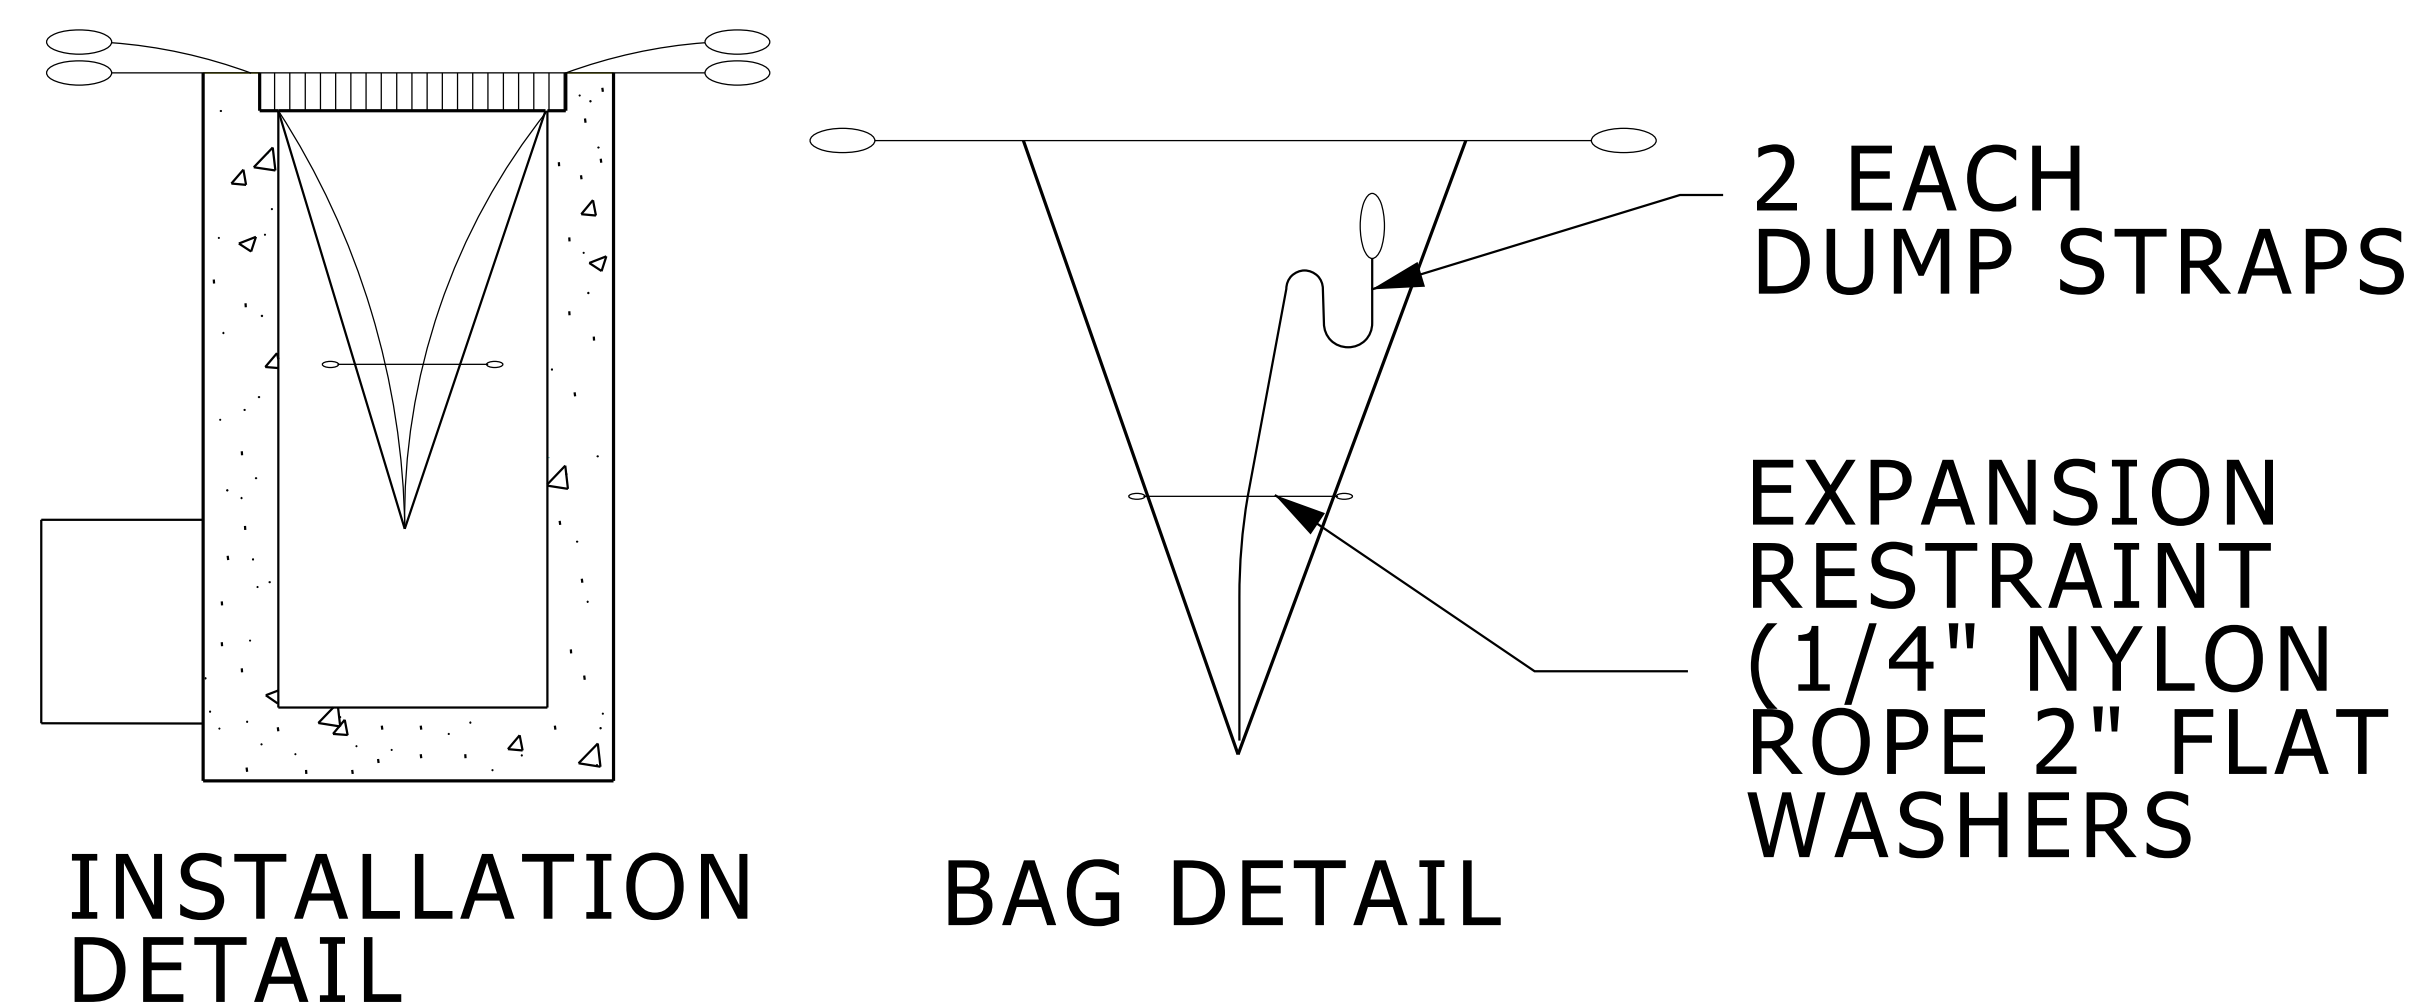

INLET FILTER SACK

NO SCALE

SD-SESC-INLET_FIL