


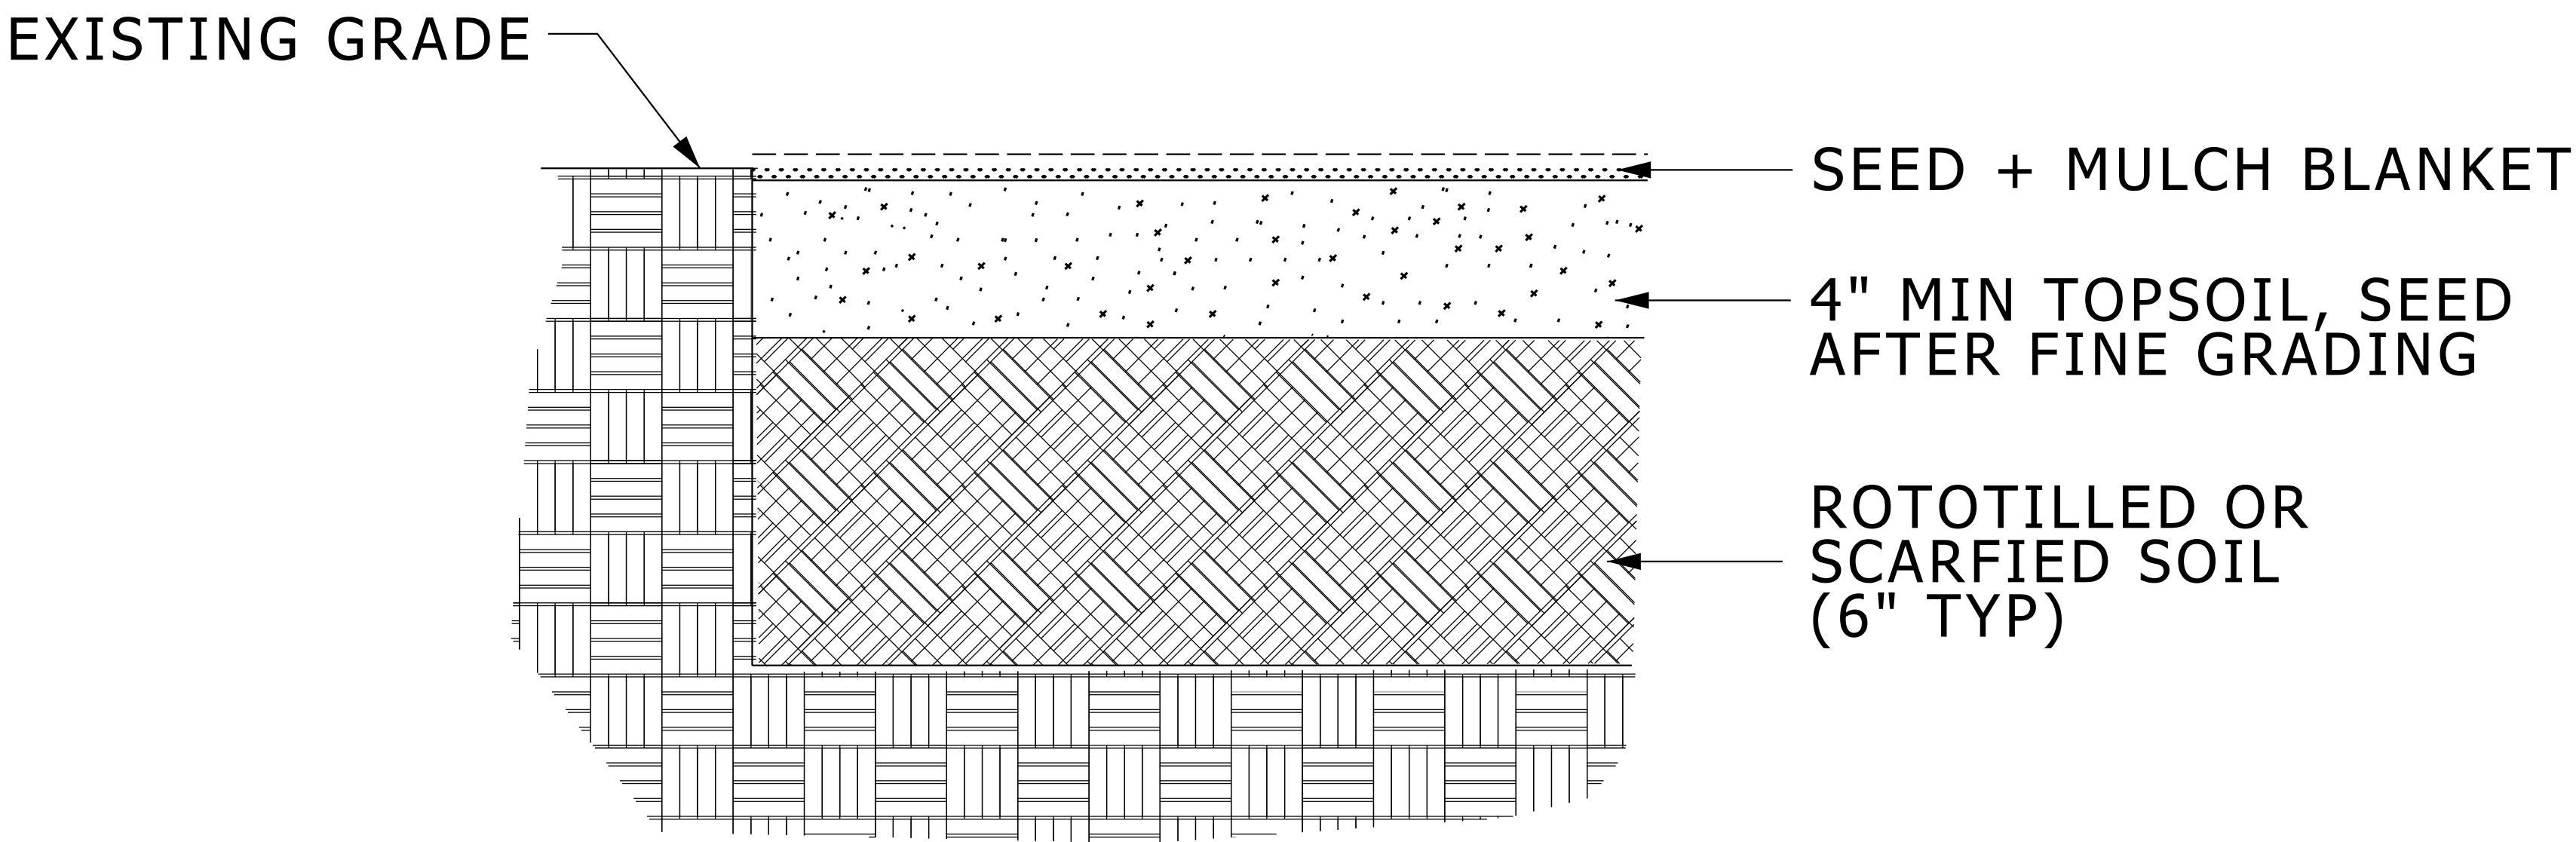

SHADY MIX
30% PETITE TALL FESCUE
30% TAOS TALL FESCUE
30% LEXINGTON TALL FESCUE
10% BLUE SAPPHIRE KENTUCKY BLUEGRASS

SUNNY MIX PREMIUM
25% BORDEAUX KENTUCKY BLUEGRASS
20% BLUE SAPPHIRE KENTUCKY BLUEGRASS
20% CRUISER PERENNIAL RYEGRASS
20% YANKEE KENTUCKY BLUEGRASS
15% STALLION SUPREME PERENNIAL RYEGRASS

SEEDED AREA

NO SCALE

NOTE TO DESIGNER:
1. SPECIFY TYPE OF MULCH BLANKET
SOIL STABILIZATION, TO BE
INSTALLED AFTER SEEDING
2. INCLUDE AEC TOPSOIL
SPECIFICATIONS
3. INCLUDE SEED MINIMUM
REQUIREMENTS

SD-SESC-SEED_AREA