


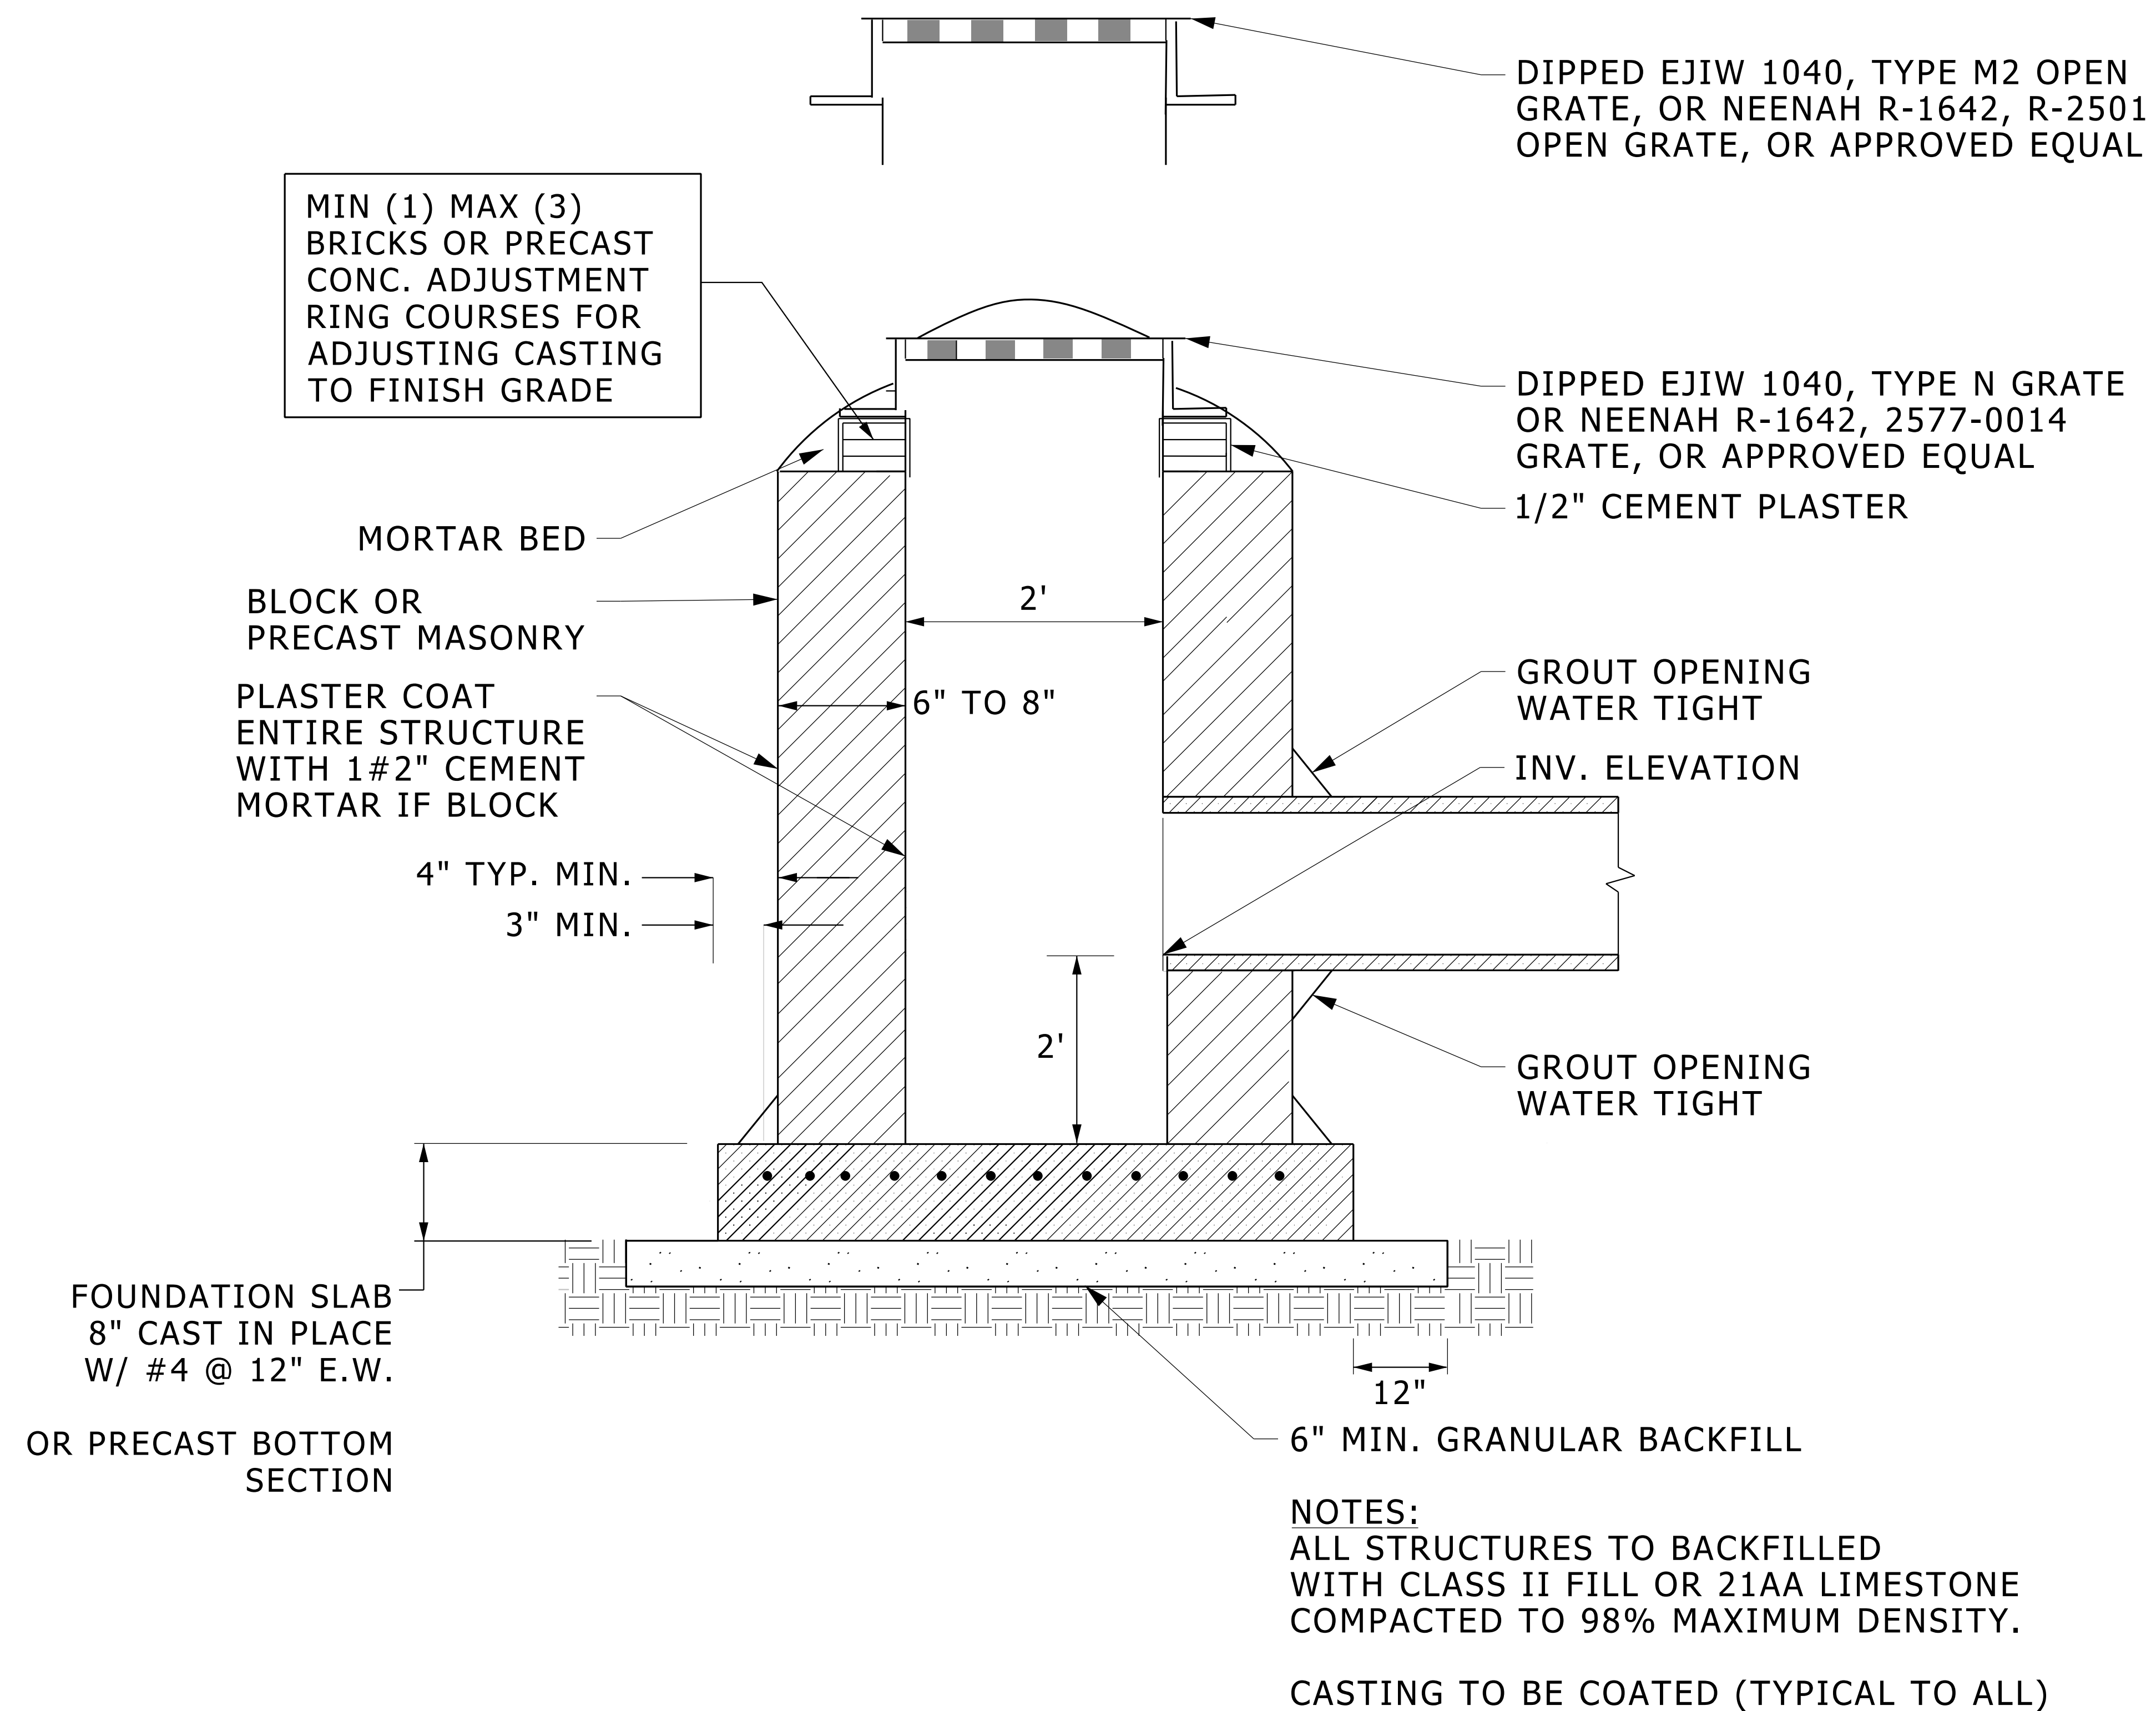

2' DIAMETER STORM INLET

NO SCALE

SD-STM-INTLET